




FORMWORK DRAWING - 1st FLOOR

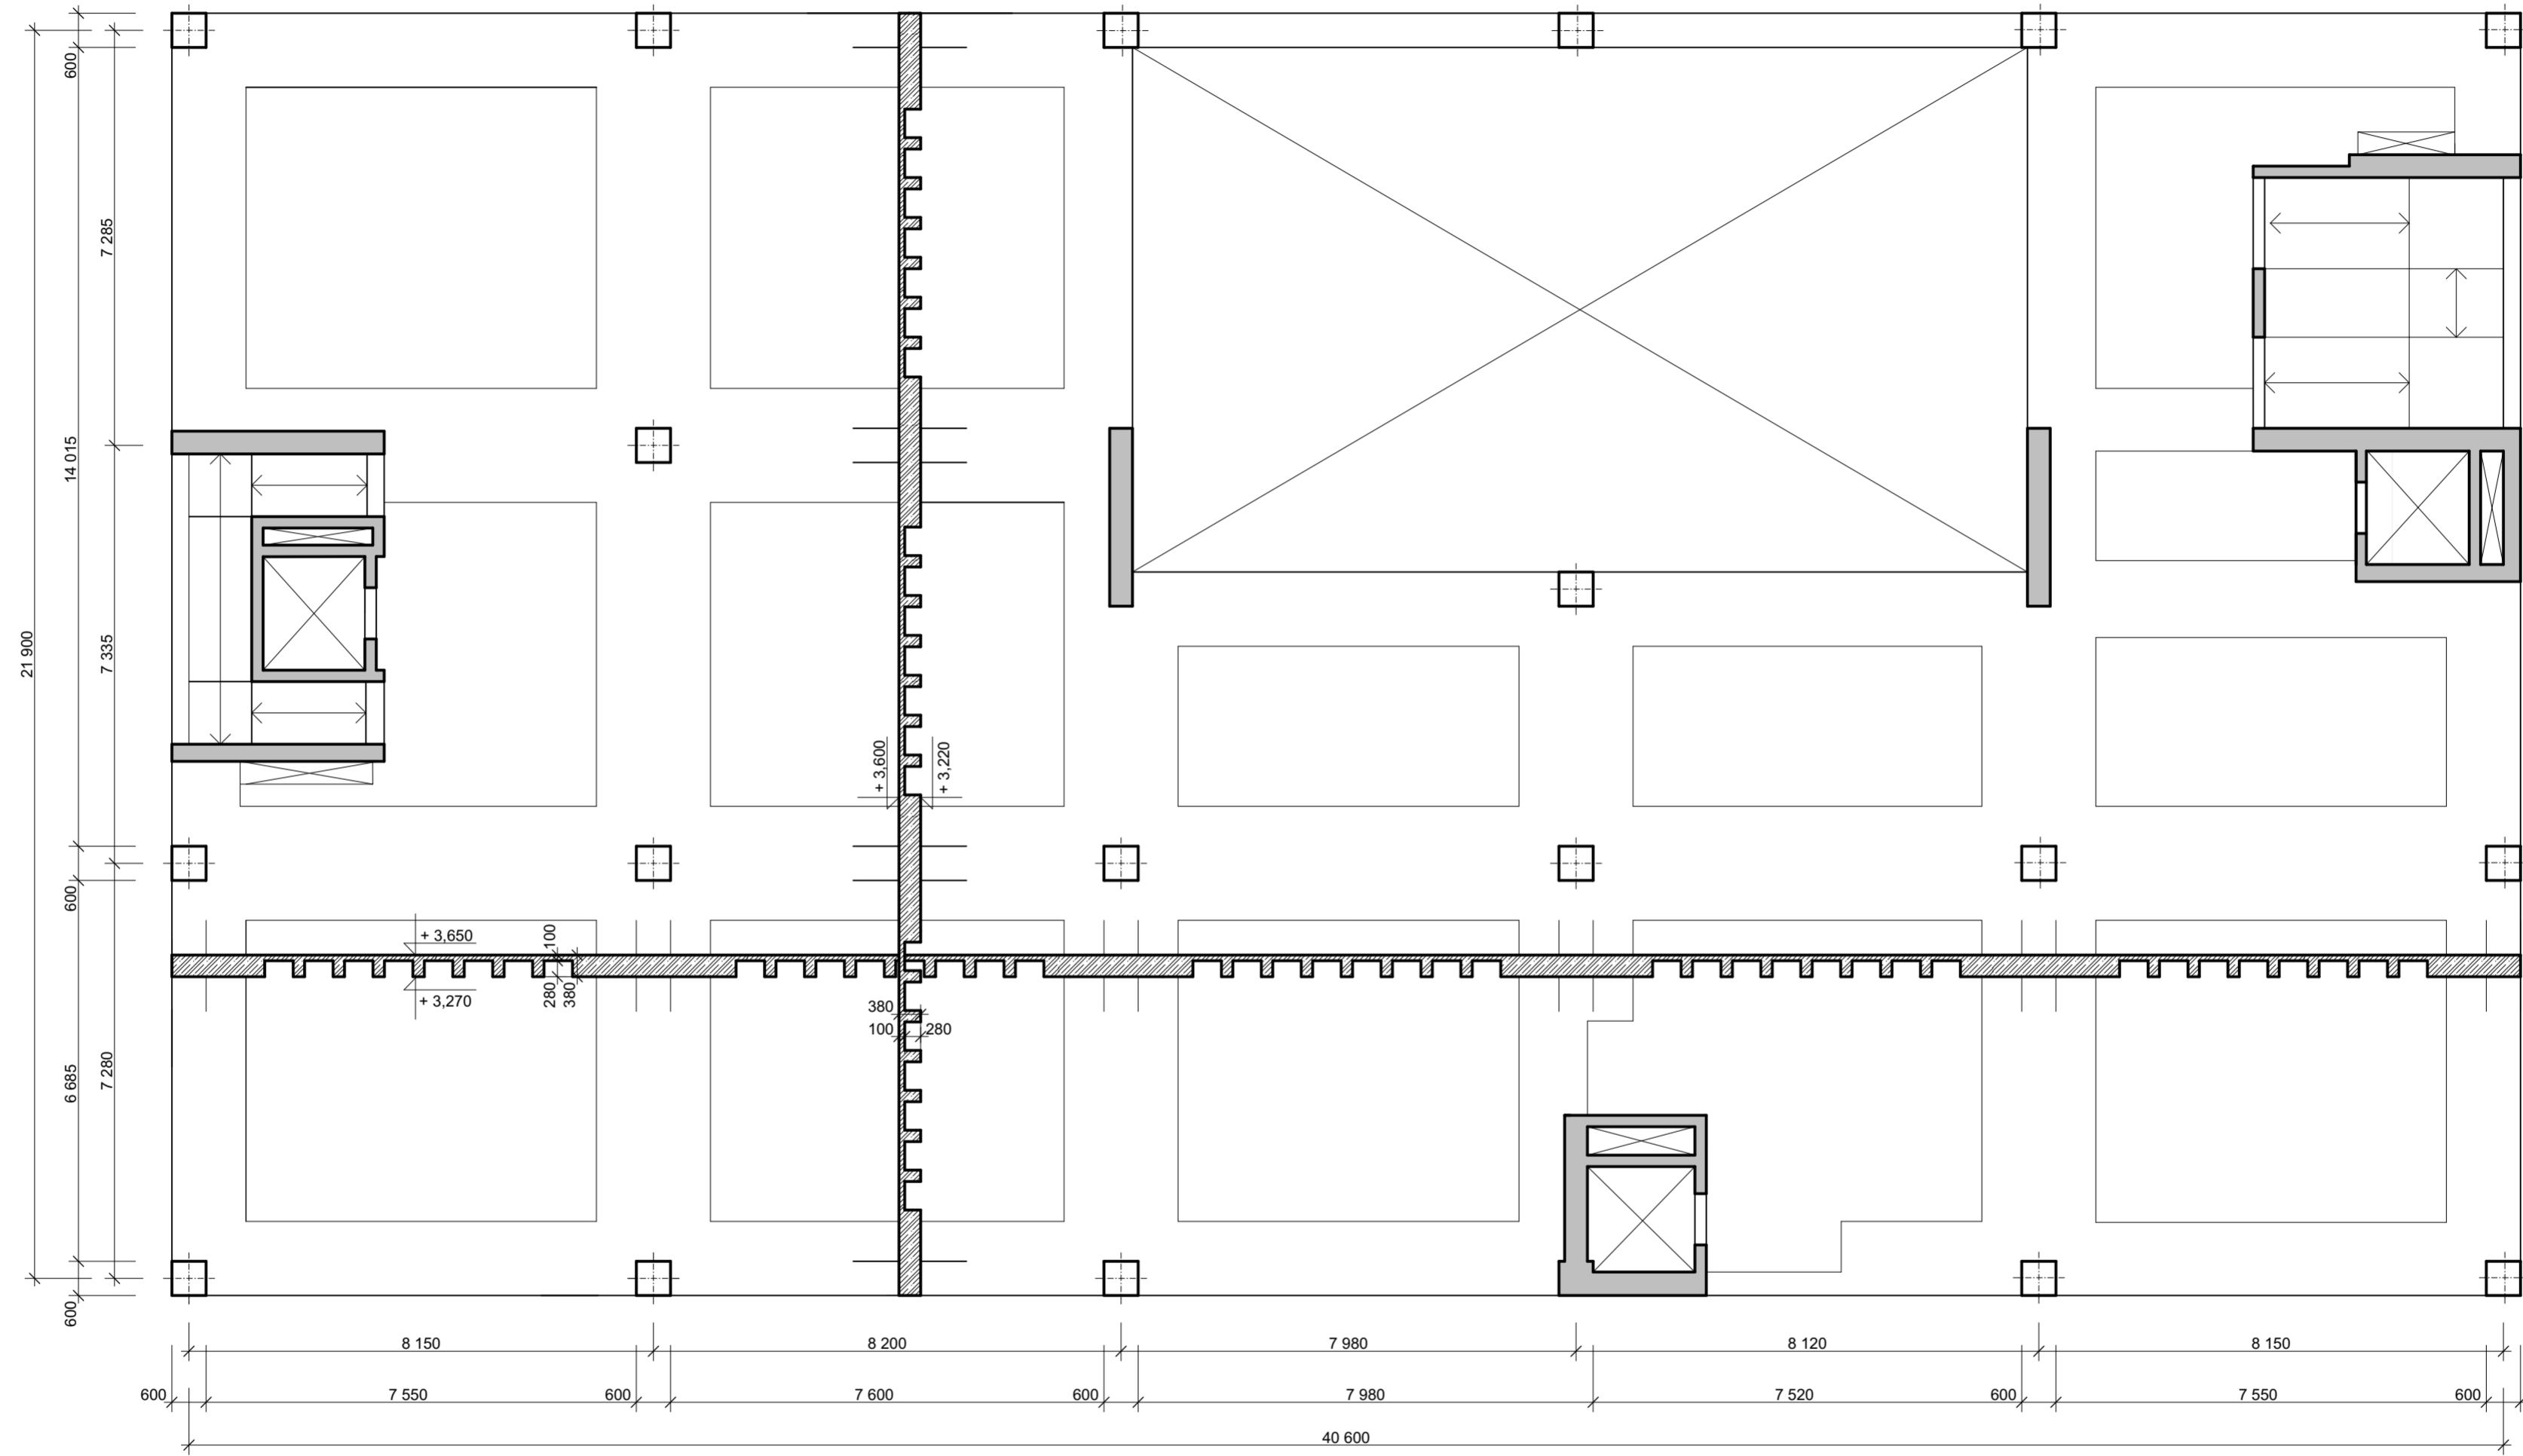

MATERIALS:
CONCRETE C 30/37
REINFORCEMENT B500B
COVER DEPTH 25 MM

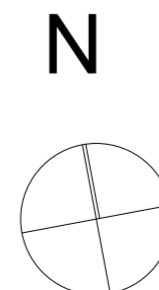

±0,000 = 253,057 m. Bpv.

 CTU IN PRAGUE	Student	Supervisor	Format	4xA4
	Martin Vaníček	doc. Ing. Vladimír Žďára, CSc. Department of Building Structures	Date	27.5.2017
	Building	Municipal library of Kutná Hora BACHELOR PROJECT	School year	2016/2017
	Content	Formwork drawing - 1st floor	SEMESTER	SUMMER
		SCALE	DRAWING NO.	
		1:100	14	