


# Situation

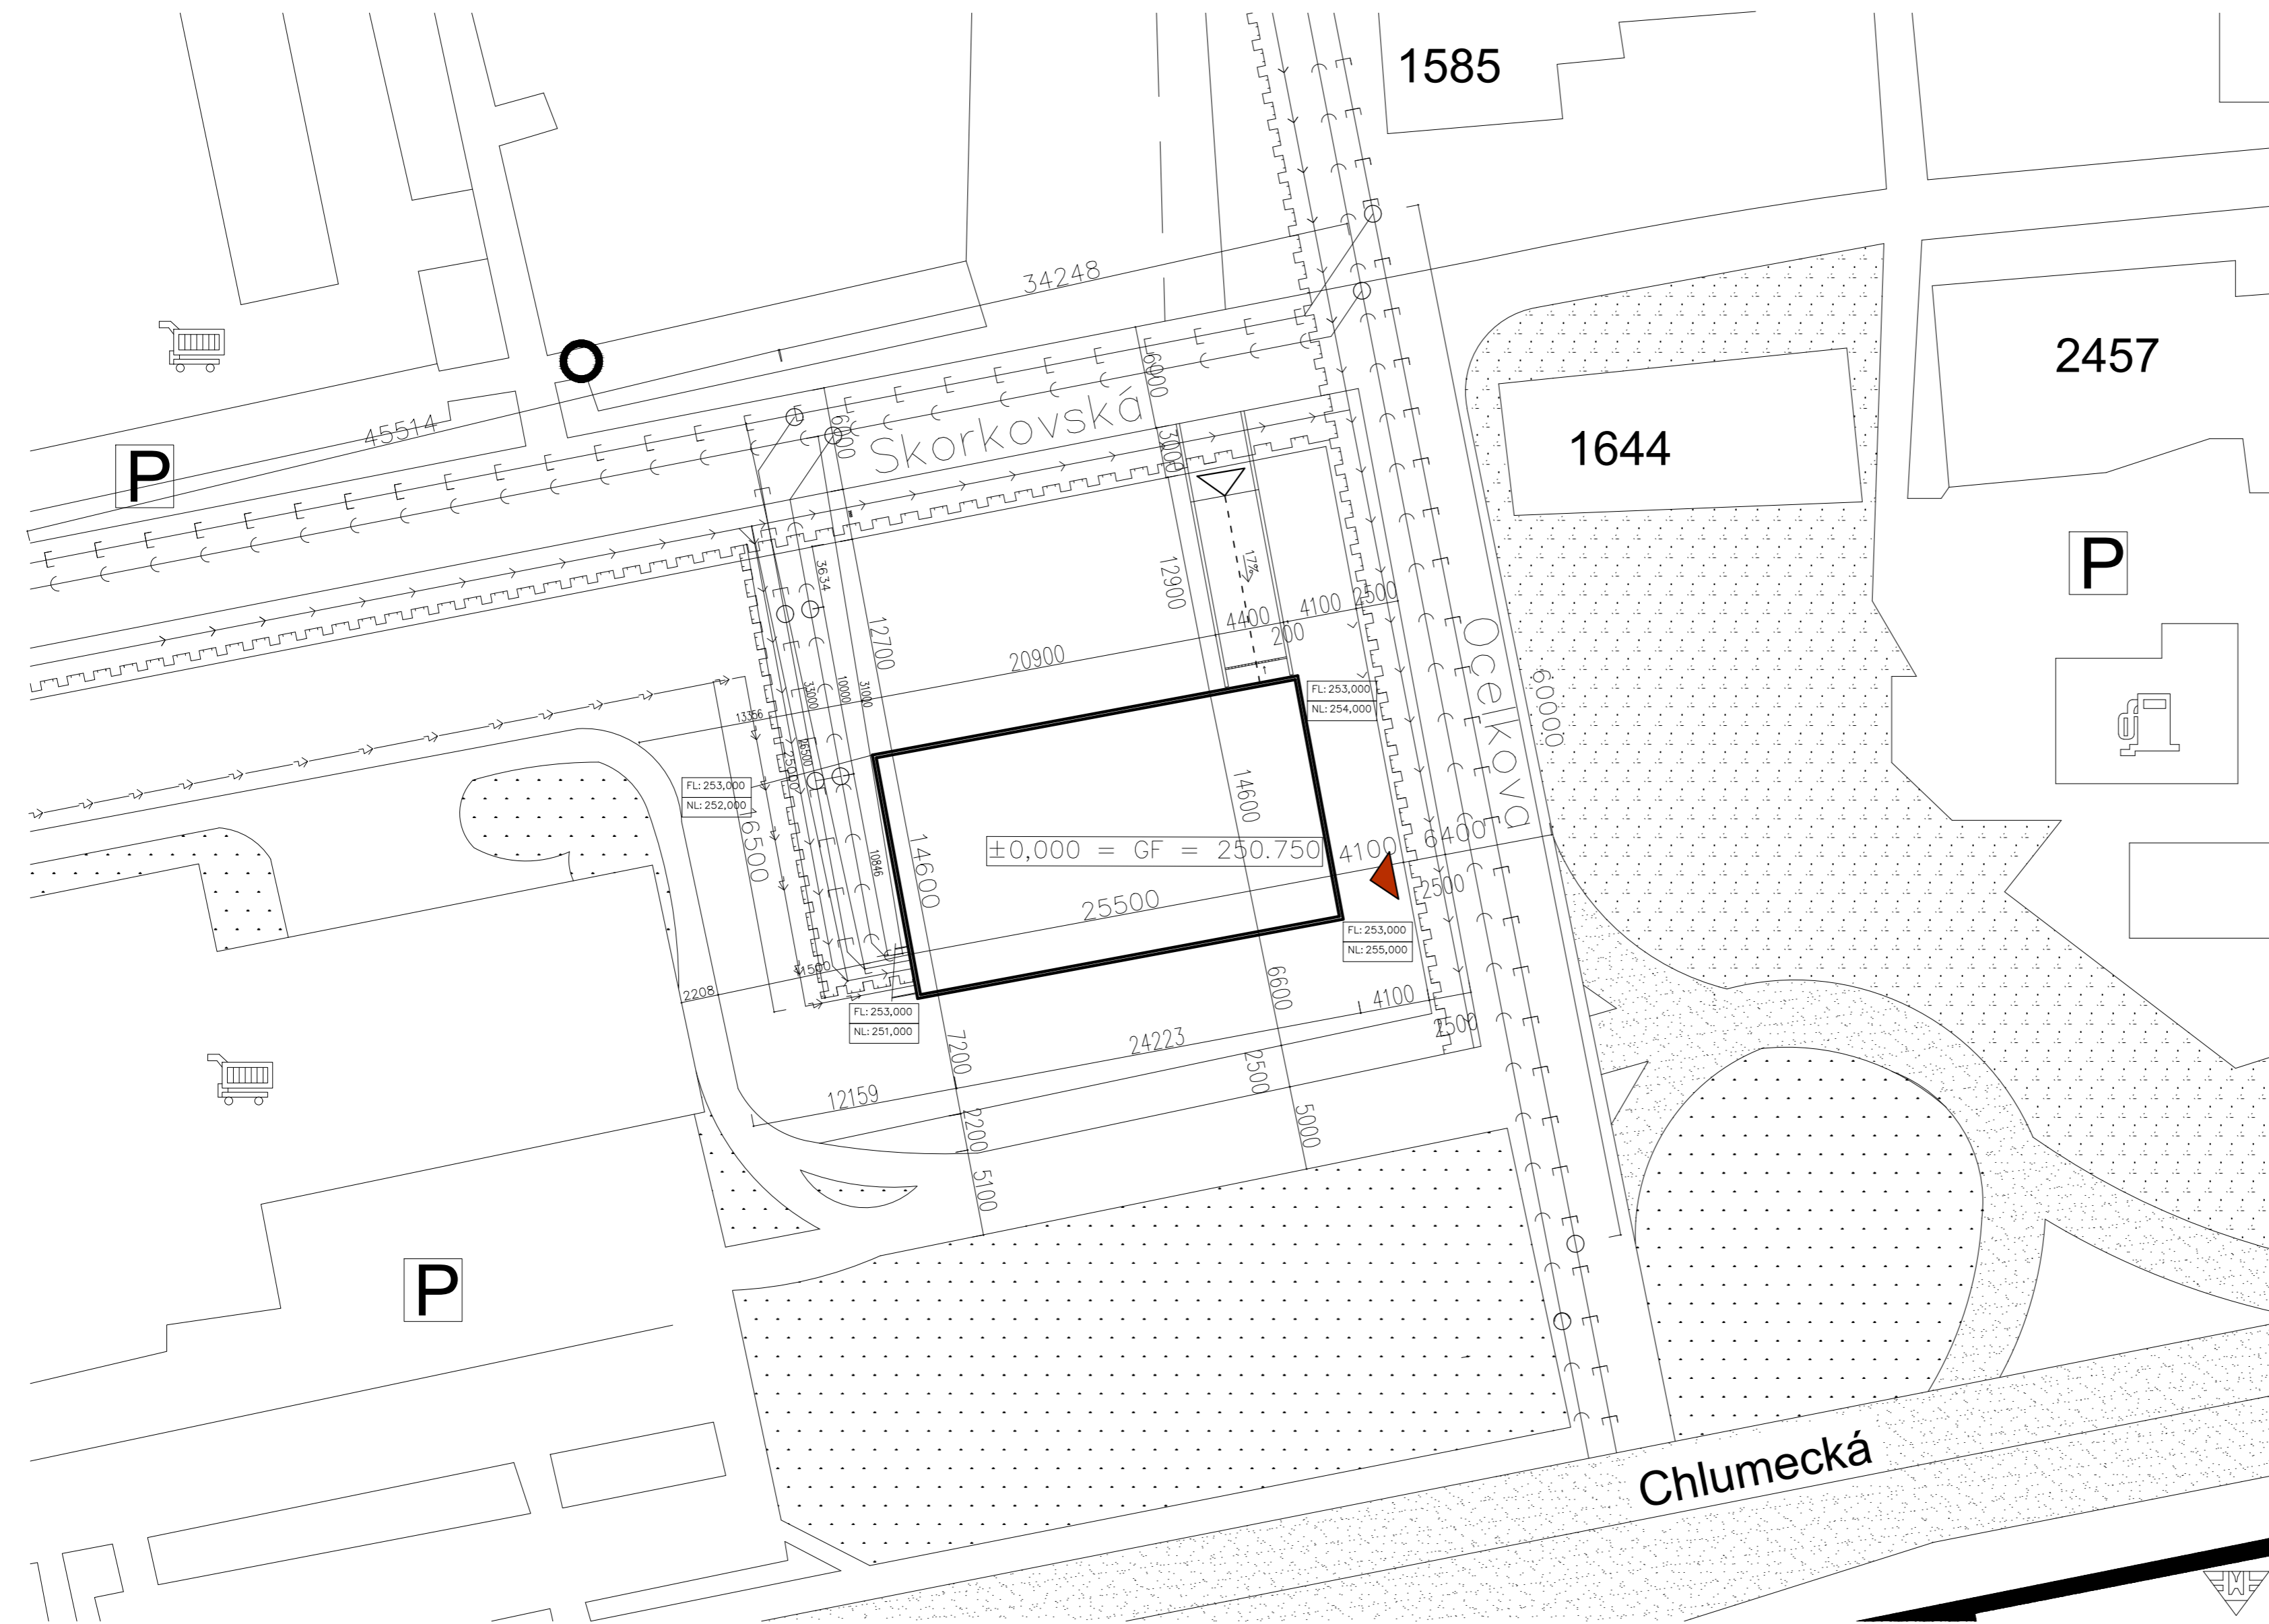

## Legend of the Sites

- ELEKTRICITY (16.5 m)
- GAS (25.0 m)
- WATER SUPPLY (26.5 m)
- RAIN WATER DRAINAGE (31 m)
- SEWAGE DRAINAGE (33 m)

## Legend of the Symbols

- Entrance to the Building
- Entrance to the Garage

Student: Ahmed Alshawi	Teacher: Ing. M. Noori, Ph.D.	 Czech Technical University in Prague
Subject: Bachelor Thesis	Academic Year: 2016/2017	
Title: Situation		Scale: 1: 300
		No. of Drawing: 01