



# Underground Floor


25500

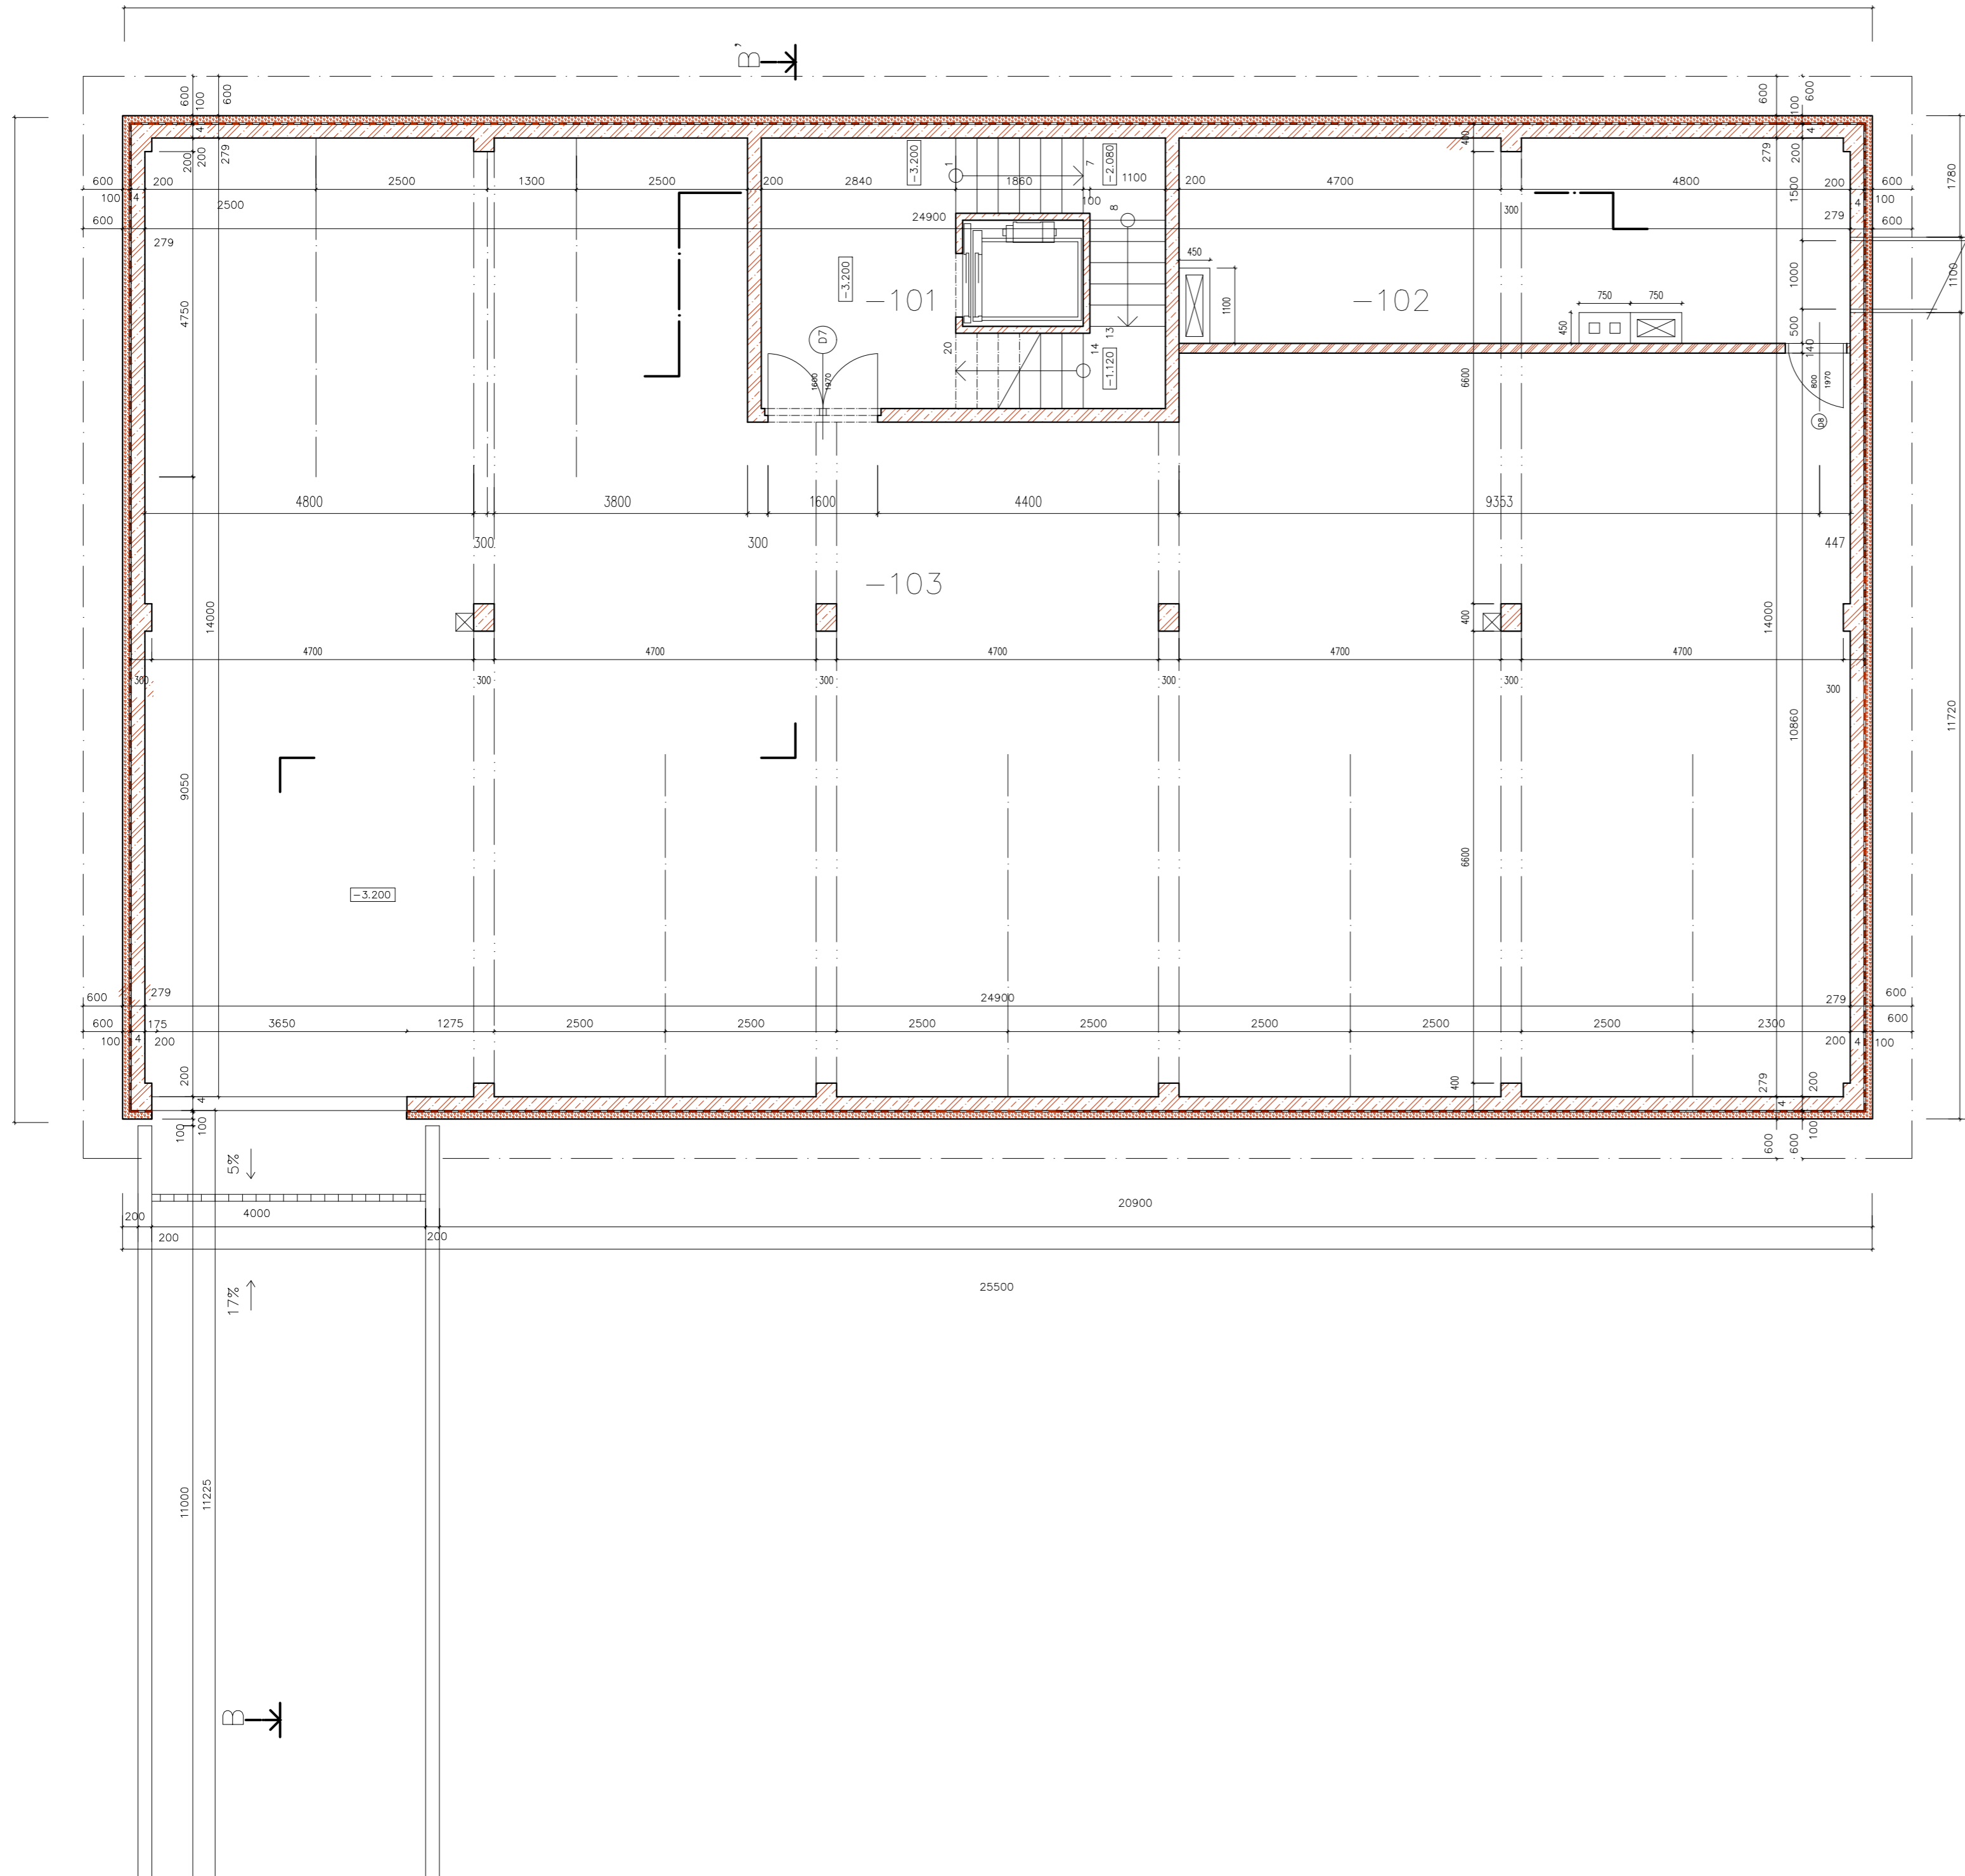

## Legend of the materials:

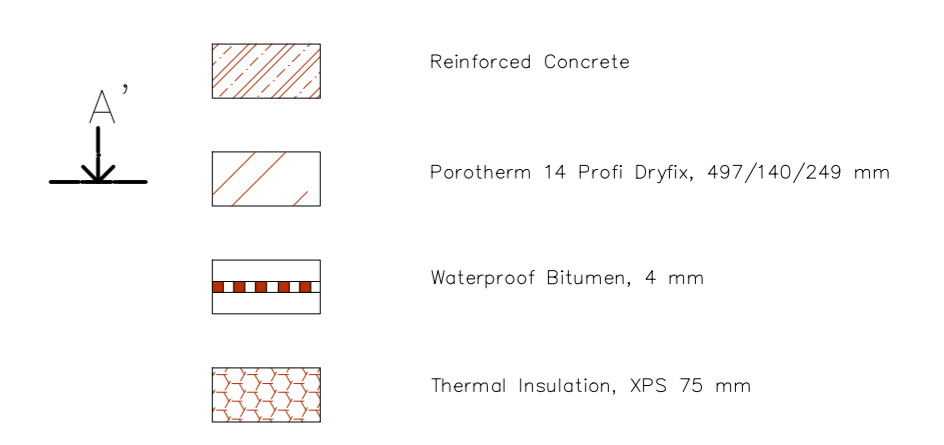

Number	Description of the room	Area	Floor Surface	Wall Surface
-101	Staircase	23.3 m <sup>2</sup>	Ceramic	Plaster
-102	Technical Room	29.4 m <sup>2</sup>	Fine Concrete	Plaster
-103	Garage	292 m <sup>2</sup>	Fine Concrete	Plaster

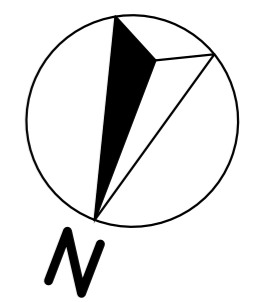

Student: Ahmed Alshawi	Teacher: Ing. M. Noori, Ph.D.	Czech Technical University in Prague
Subject: Bachelor Thesis	Academic Year: 2016/2017	
Title: Undergarage Floor		No. of Drawing: 03
		Scale: 1:70