


# Underground Floor

Legend of the materials:

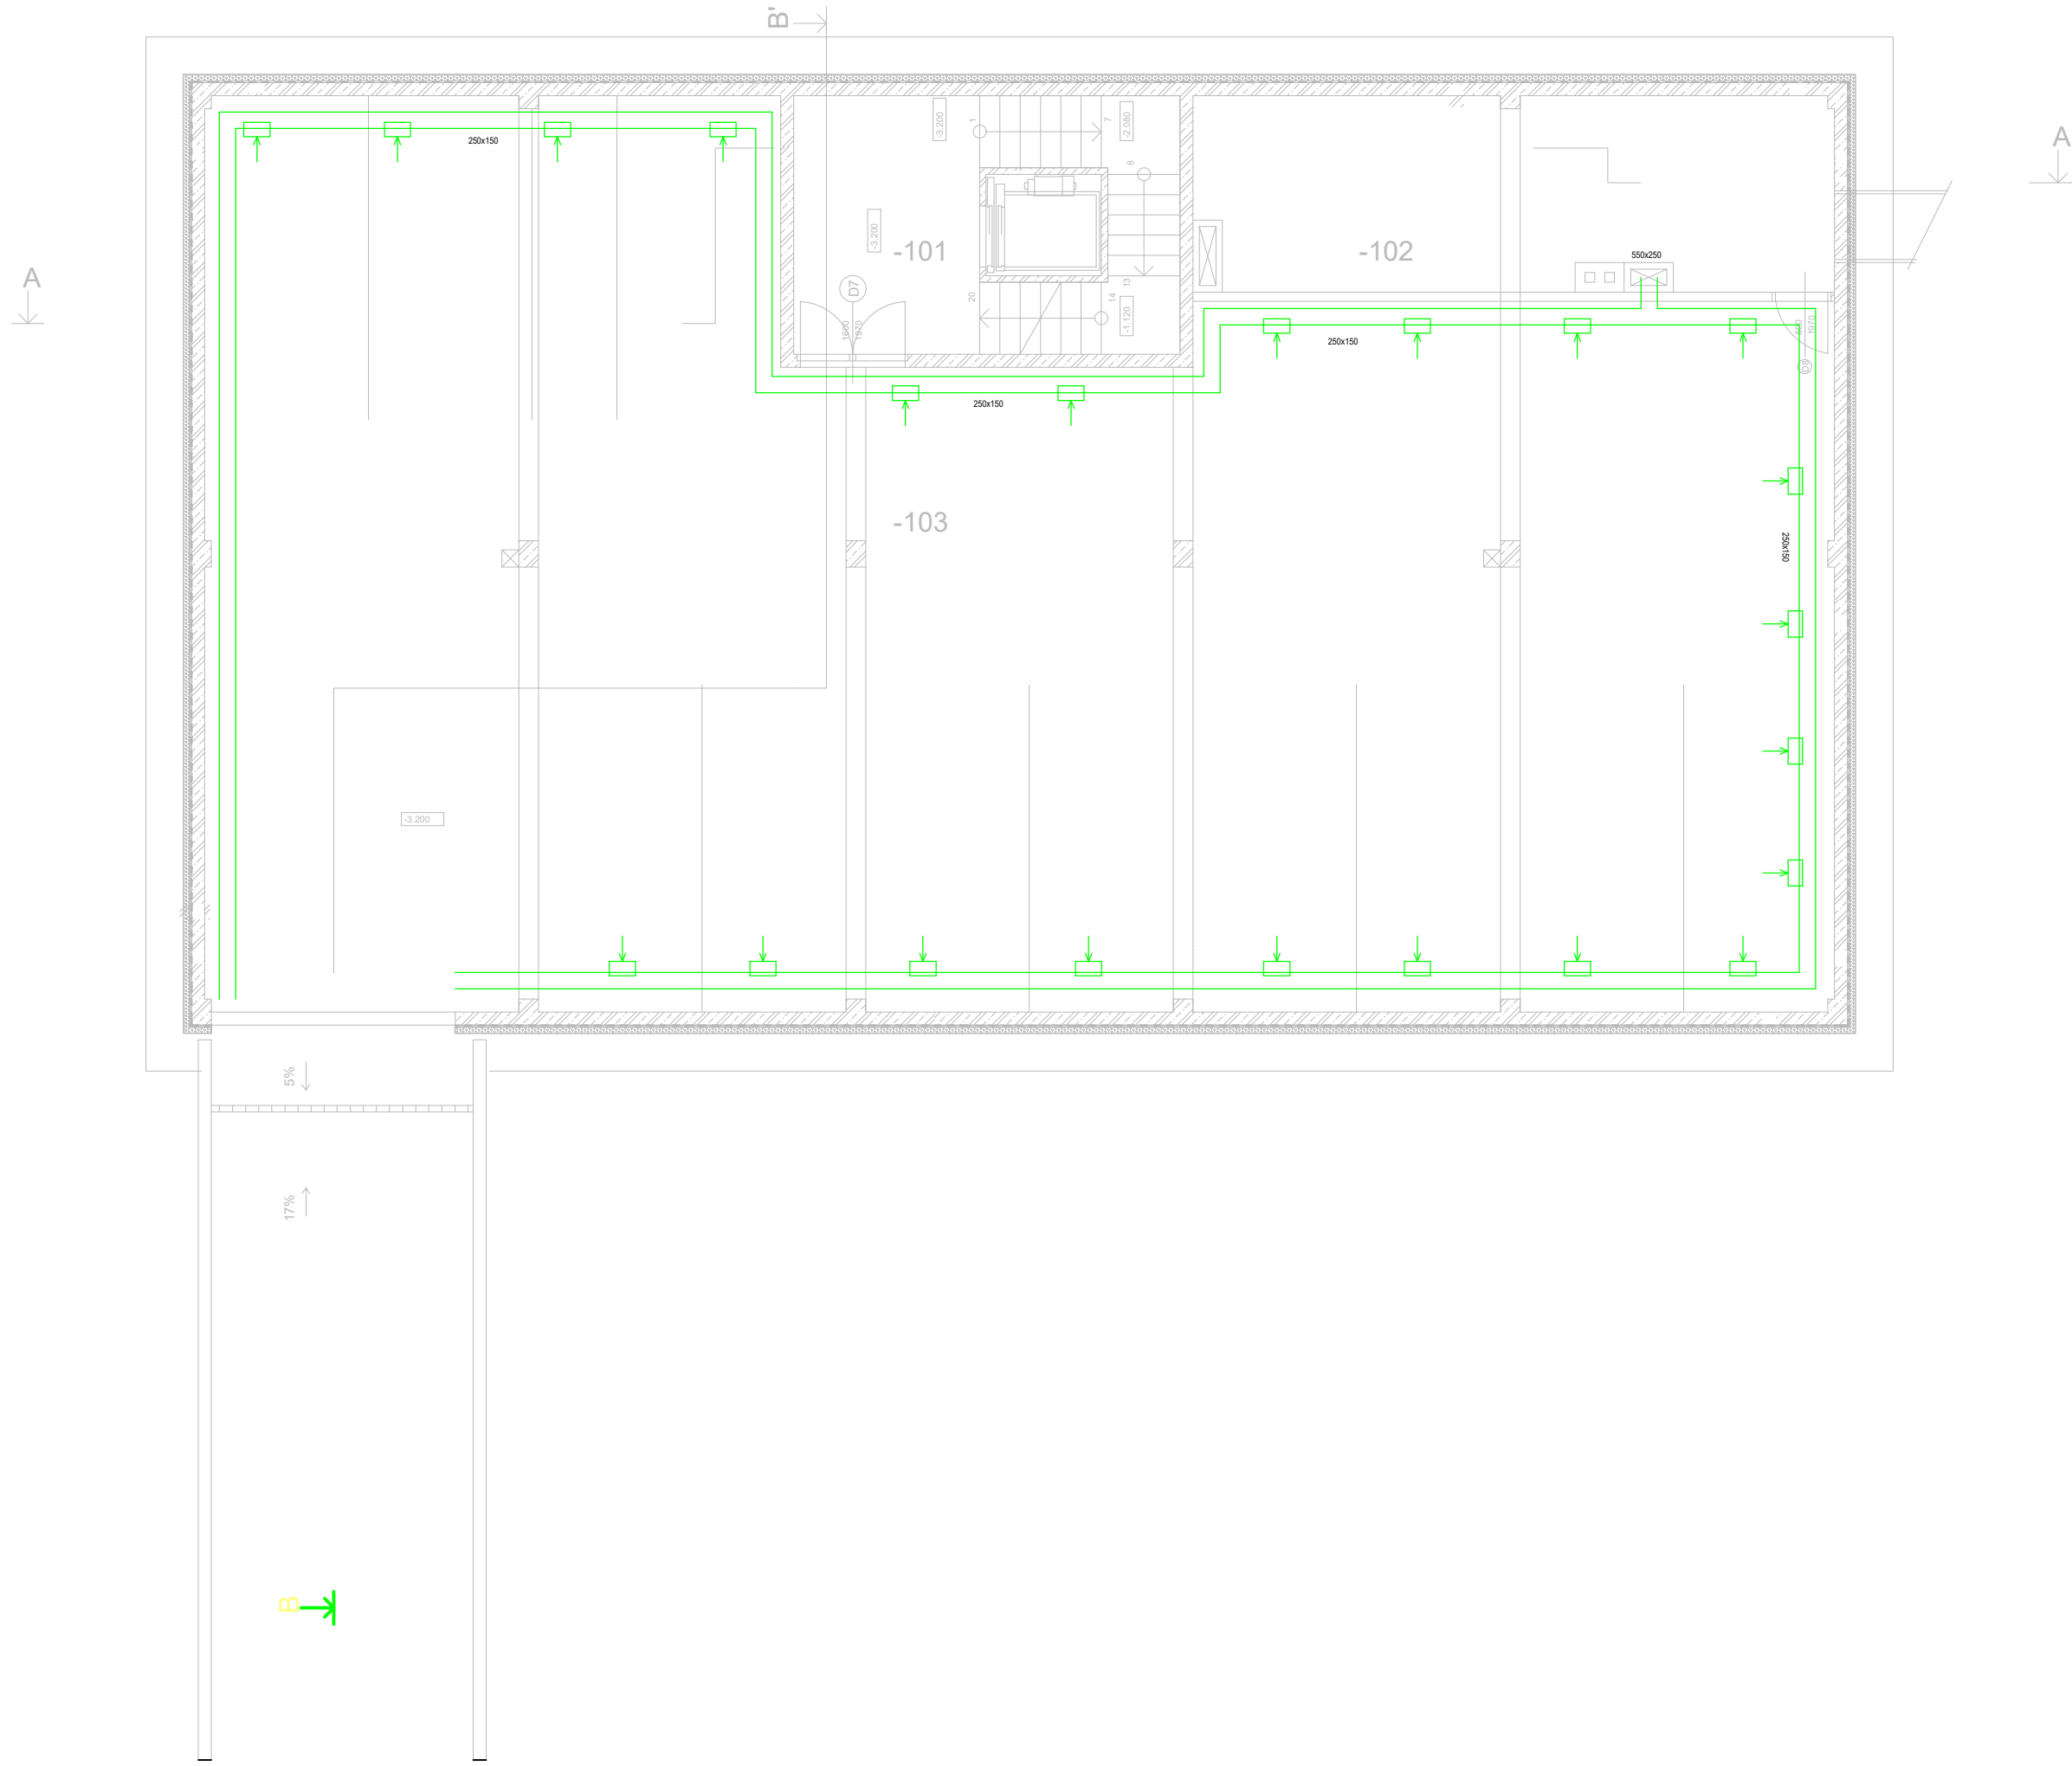

Number	Description of the room	Area	Floor Surface	Wall Surface
-101	Staircase	23.3 m <sup>2</sup>	Ceramic	Plaster
-102	Technical Room	29.4 m <sup>2</sup>	Fine Concrete	Plaster
-103	Garage	292 m <sup>2</sup>	Fine Concrete	Plaster