

DRAINAGE MANHOLE d=1500mm

RAIN DRAINAGE MANHOLE d=1500mm

LEGEND


DRAINAGE PIPING UNDER CEILING ————


DRAINAGE PIPING IN THE FLOOR - - - - -

RAIN WATER DRAINAGE ————

DRAINAGE PIPELINES ARE PLACED IN THE SECURE BOXES IN THE LOCATION OF FOUNDATION PAD OR FOUNDATION STRIP

RS = REVISION SHAFT

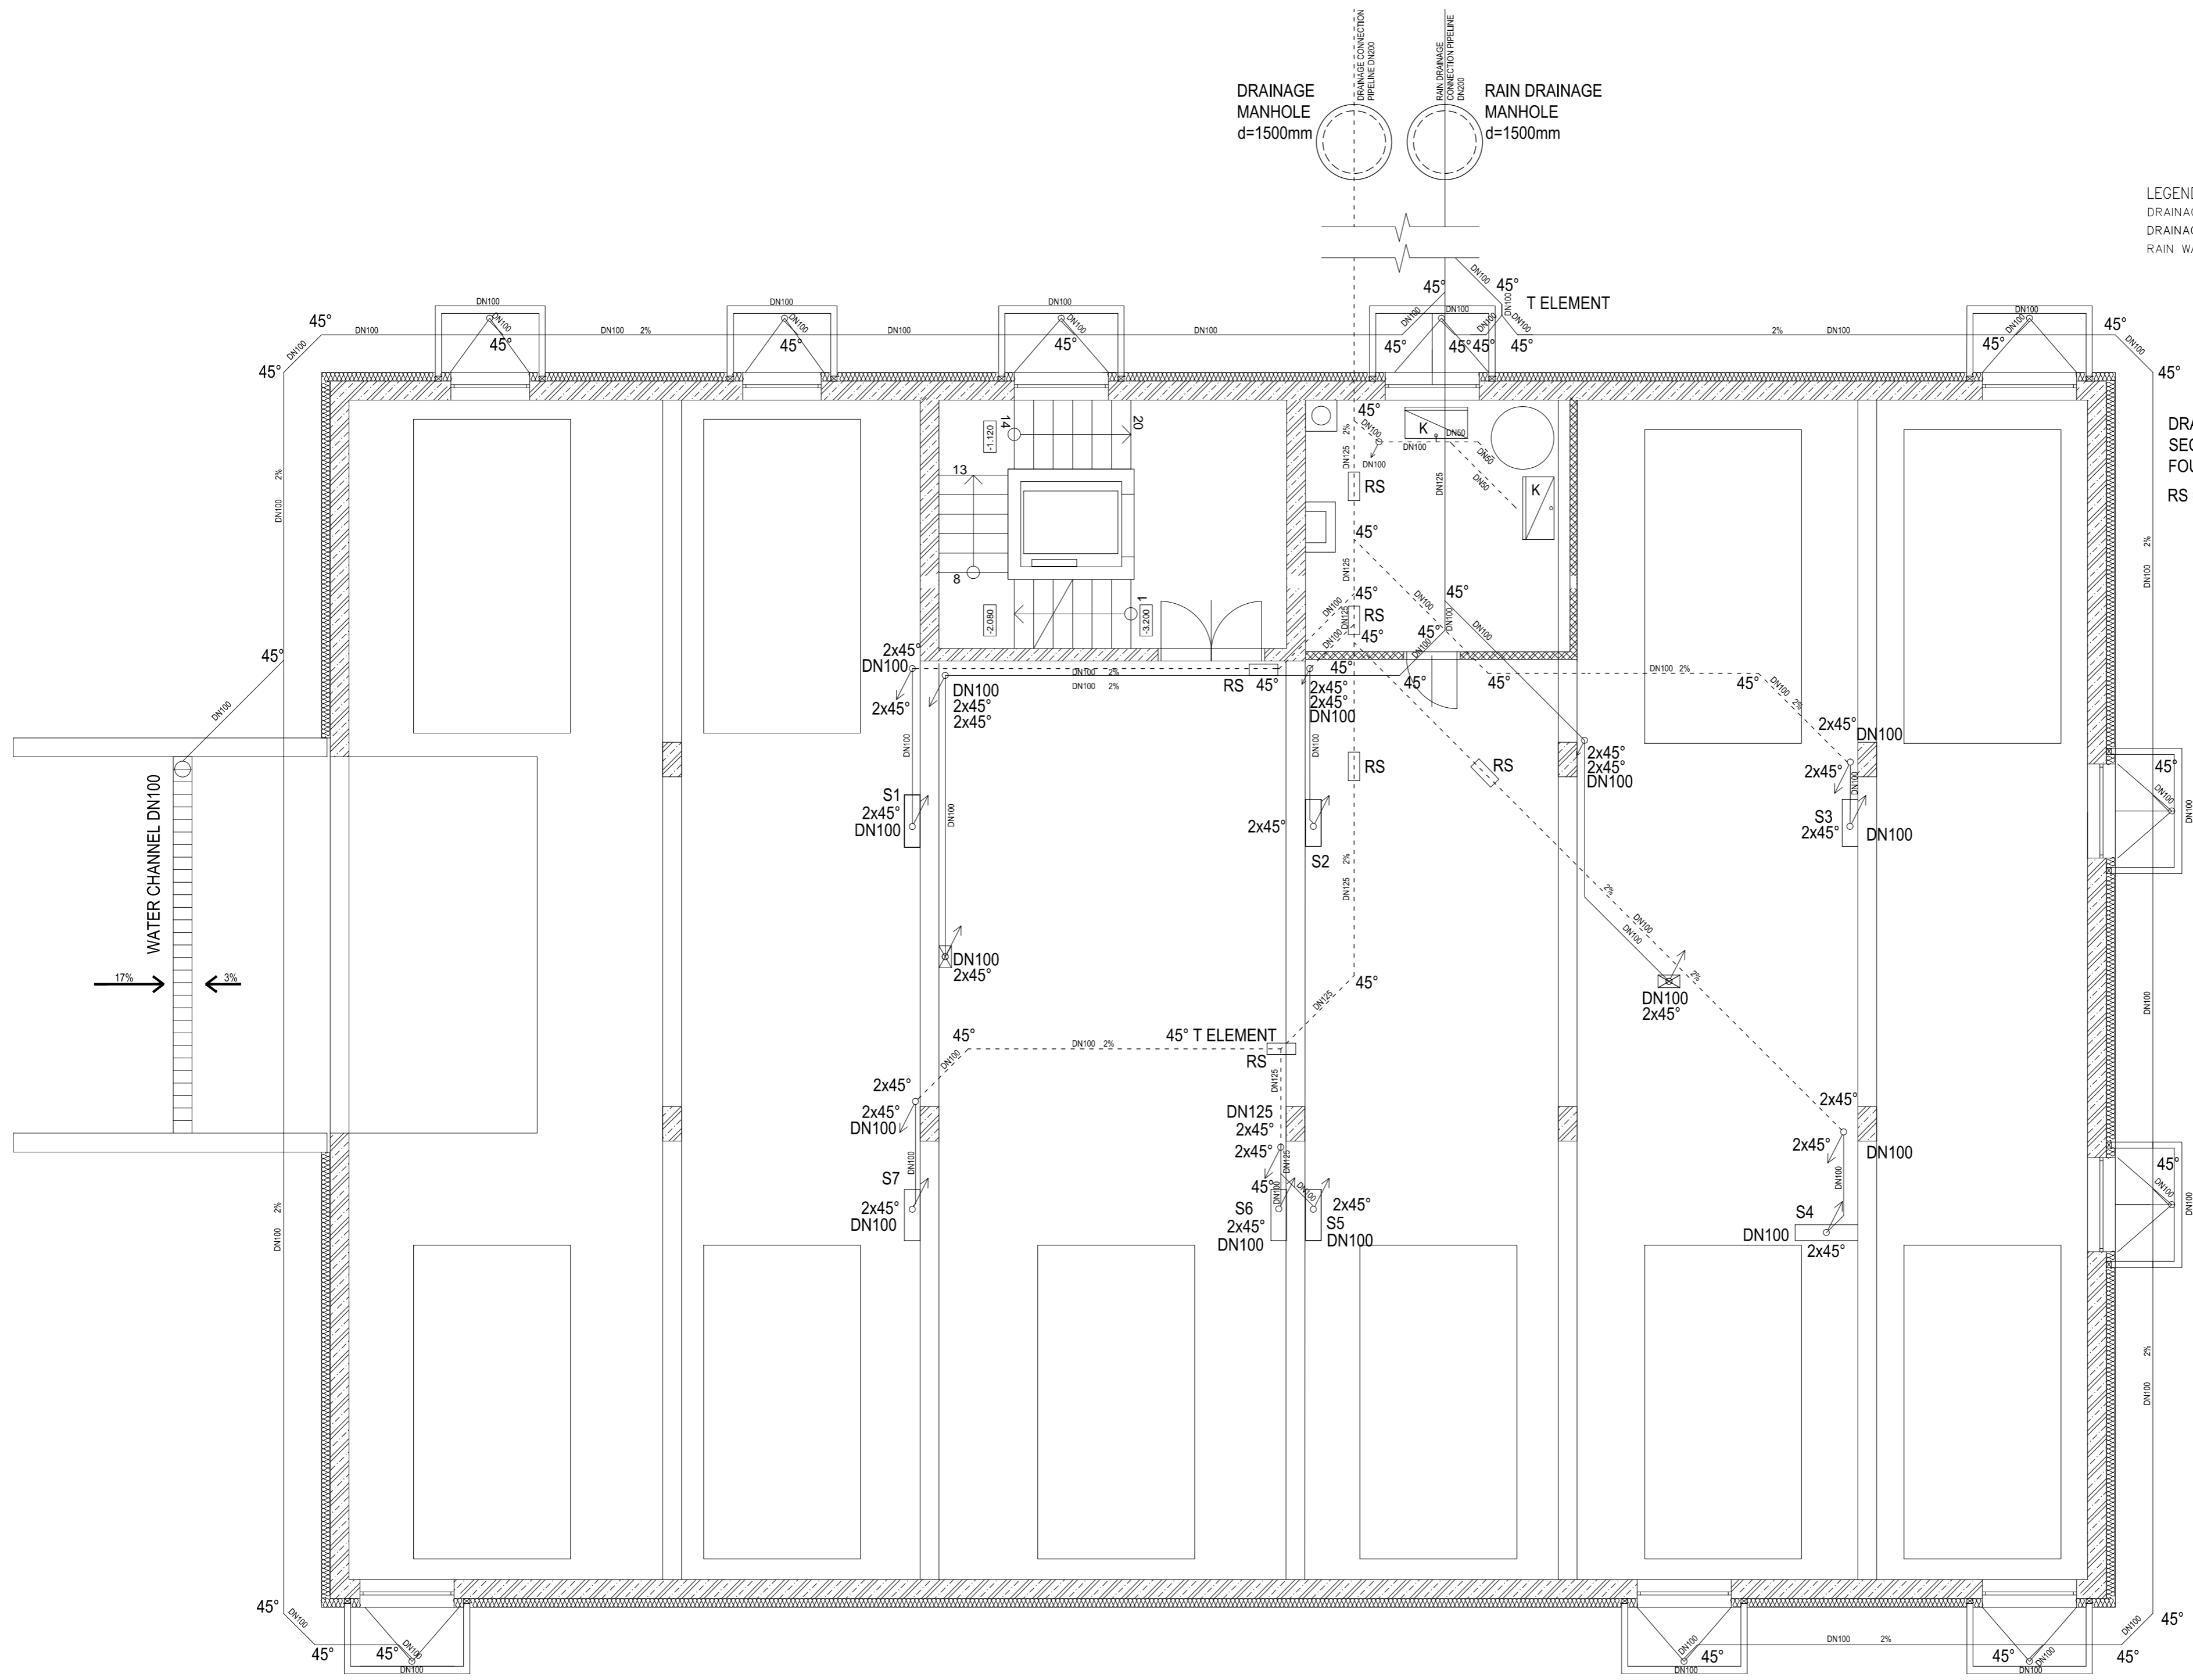

Worked By:	Supervisor:	Czech Technical University
Ahmed Alkhateeb	Ing. Malila Noori, Ph.D.	
Project: Drainage	Academic Year: 2016/2017	
Purpose: Bachelor Thesis - Residential Building	Scale: 1:100	
Drawing: Plan View of the underground floor	No. of Drawing: 01	