



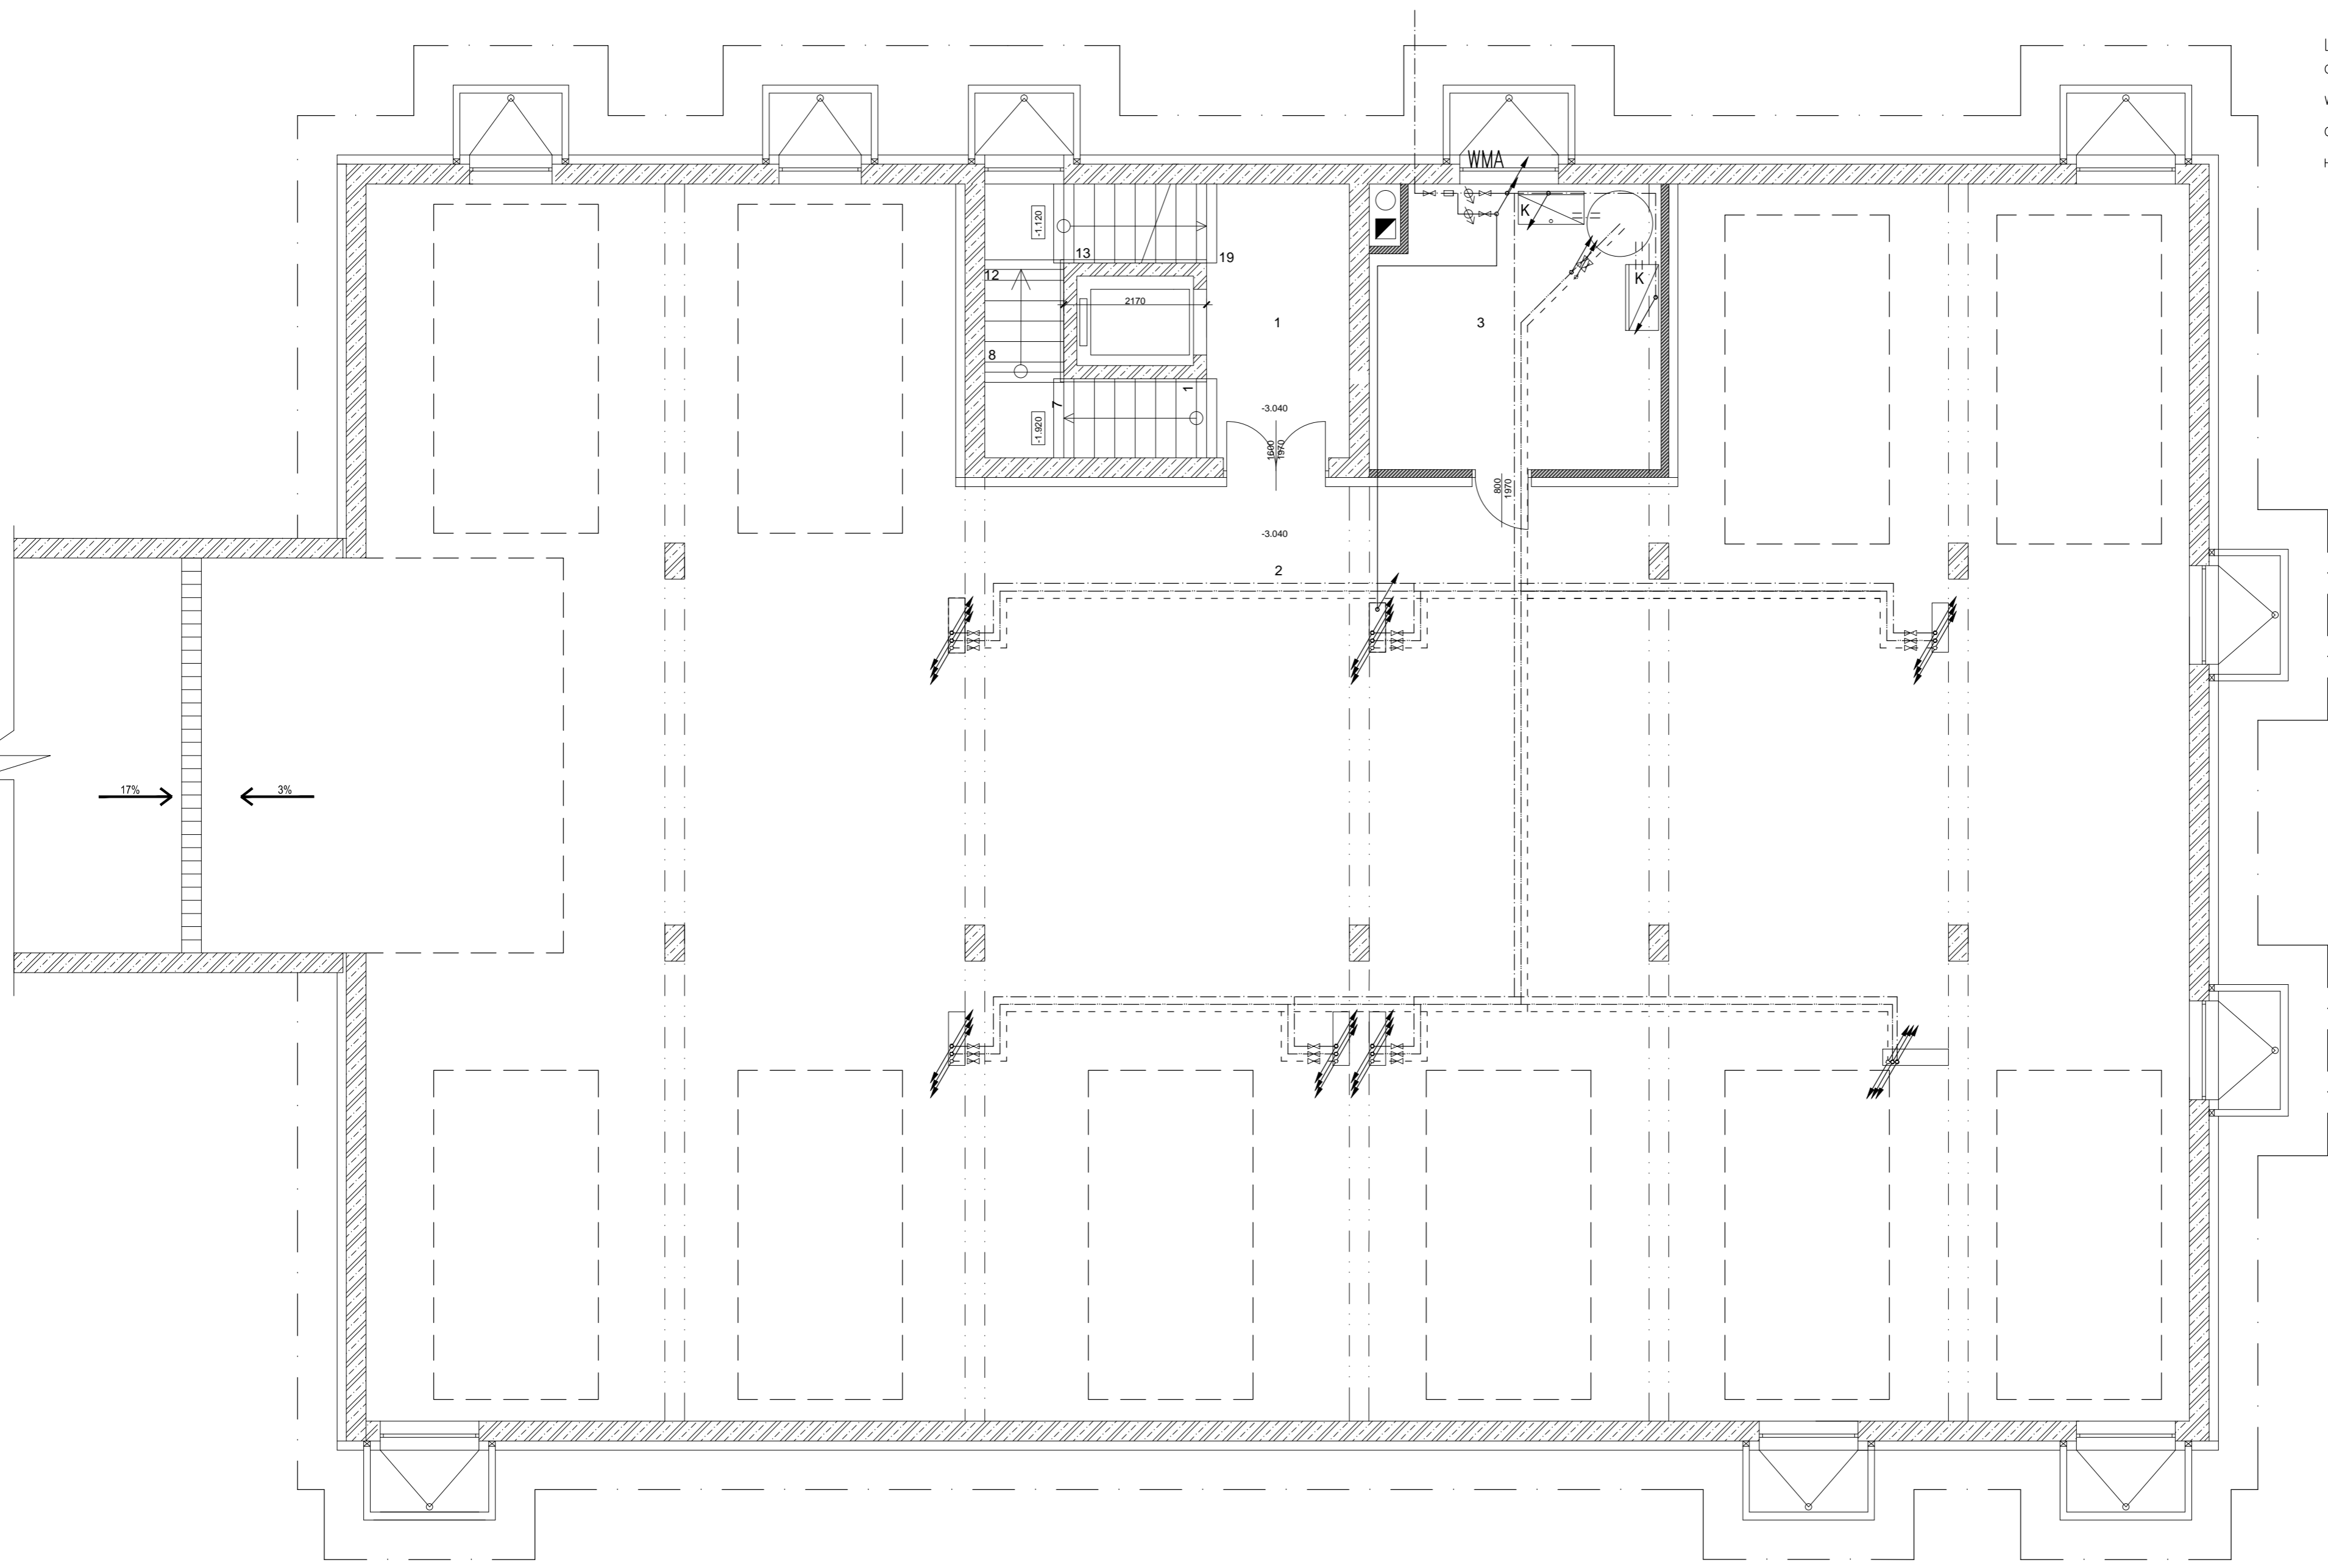



LEGEND
 CIRCULAR WATER 
 WATER FOR FIRE PURPOSE 
 COLD WATER 
 HOT WATER 



Worked By:	Supervisor:	Czech Technical University 
Ahmed Alkhateeb	Ing. Malila Noori, Ph.D.	
Project:	Water supply	Academic Year 2016/2017
Purpose:	Bachelor Thesis - Residential Building	Scale 1:100
Drawing:	Plan View of the underground floor	No. of Drawing 04