




Cross-Section 20

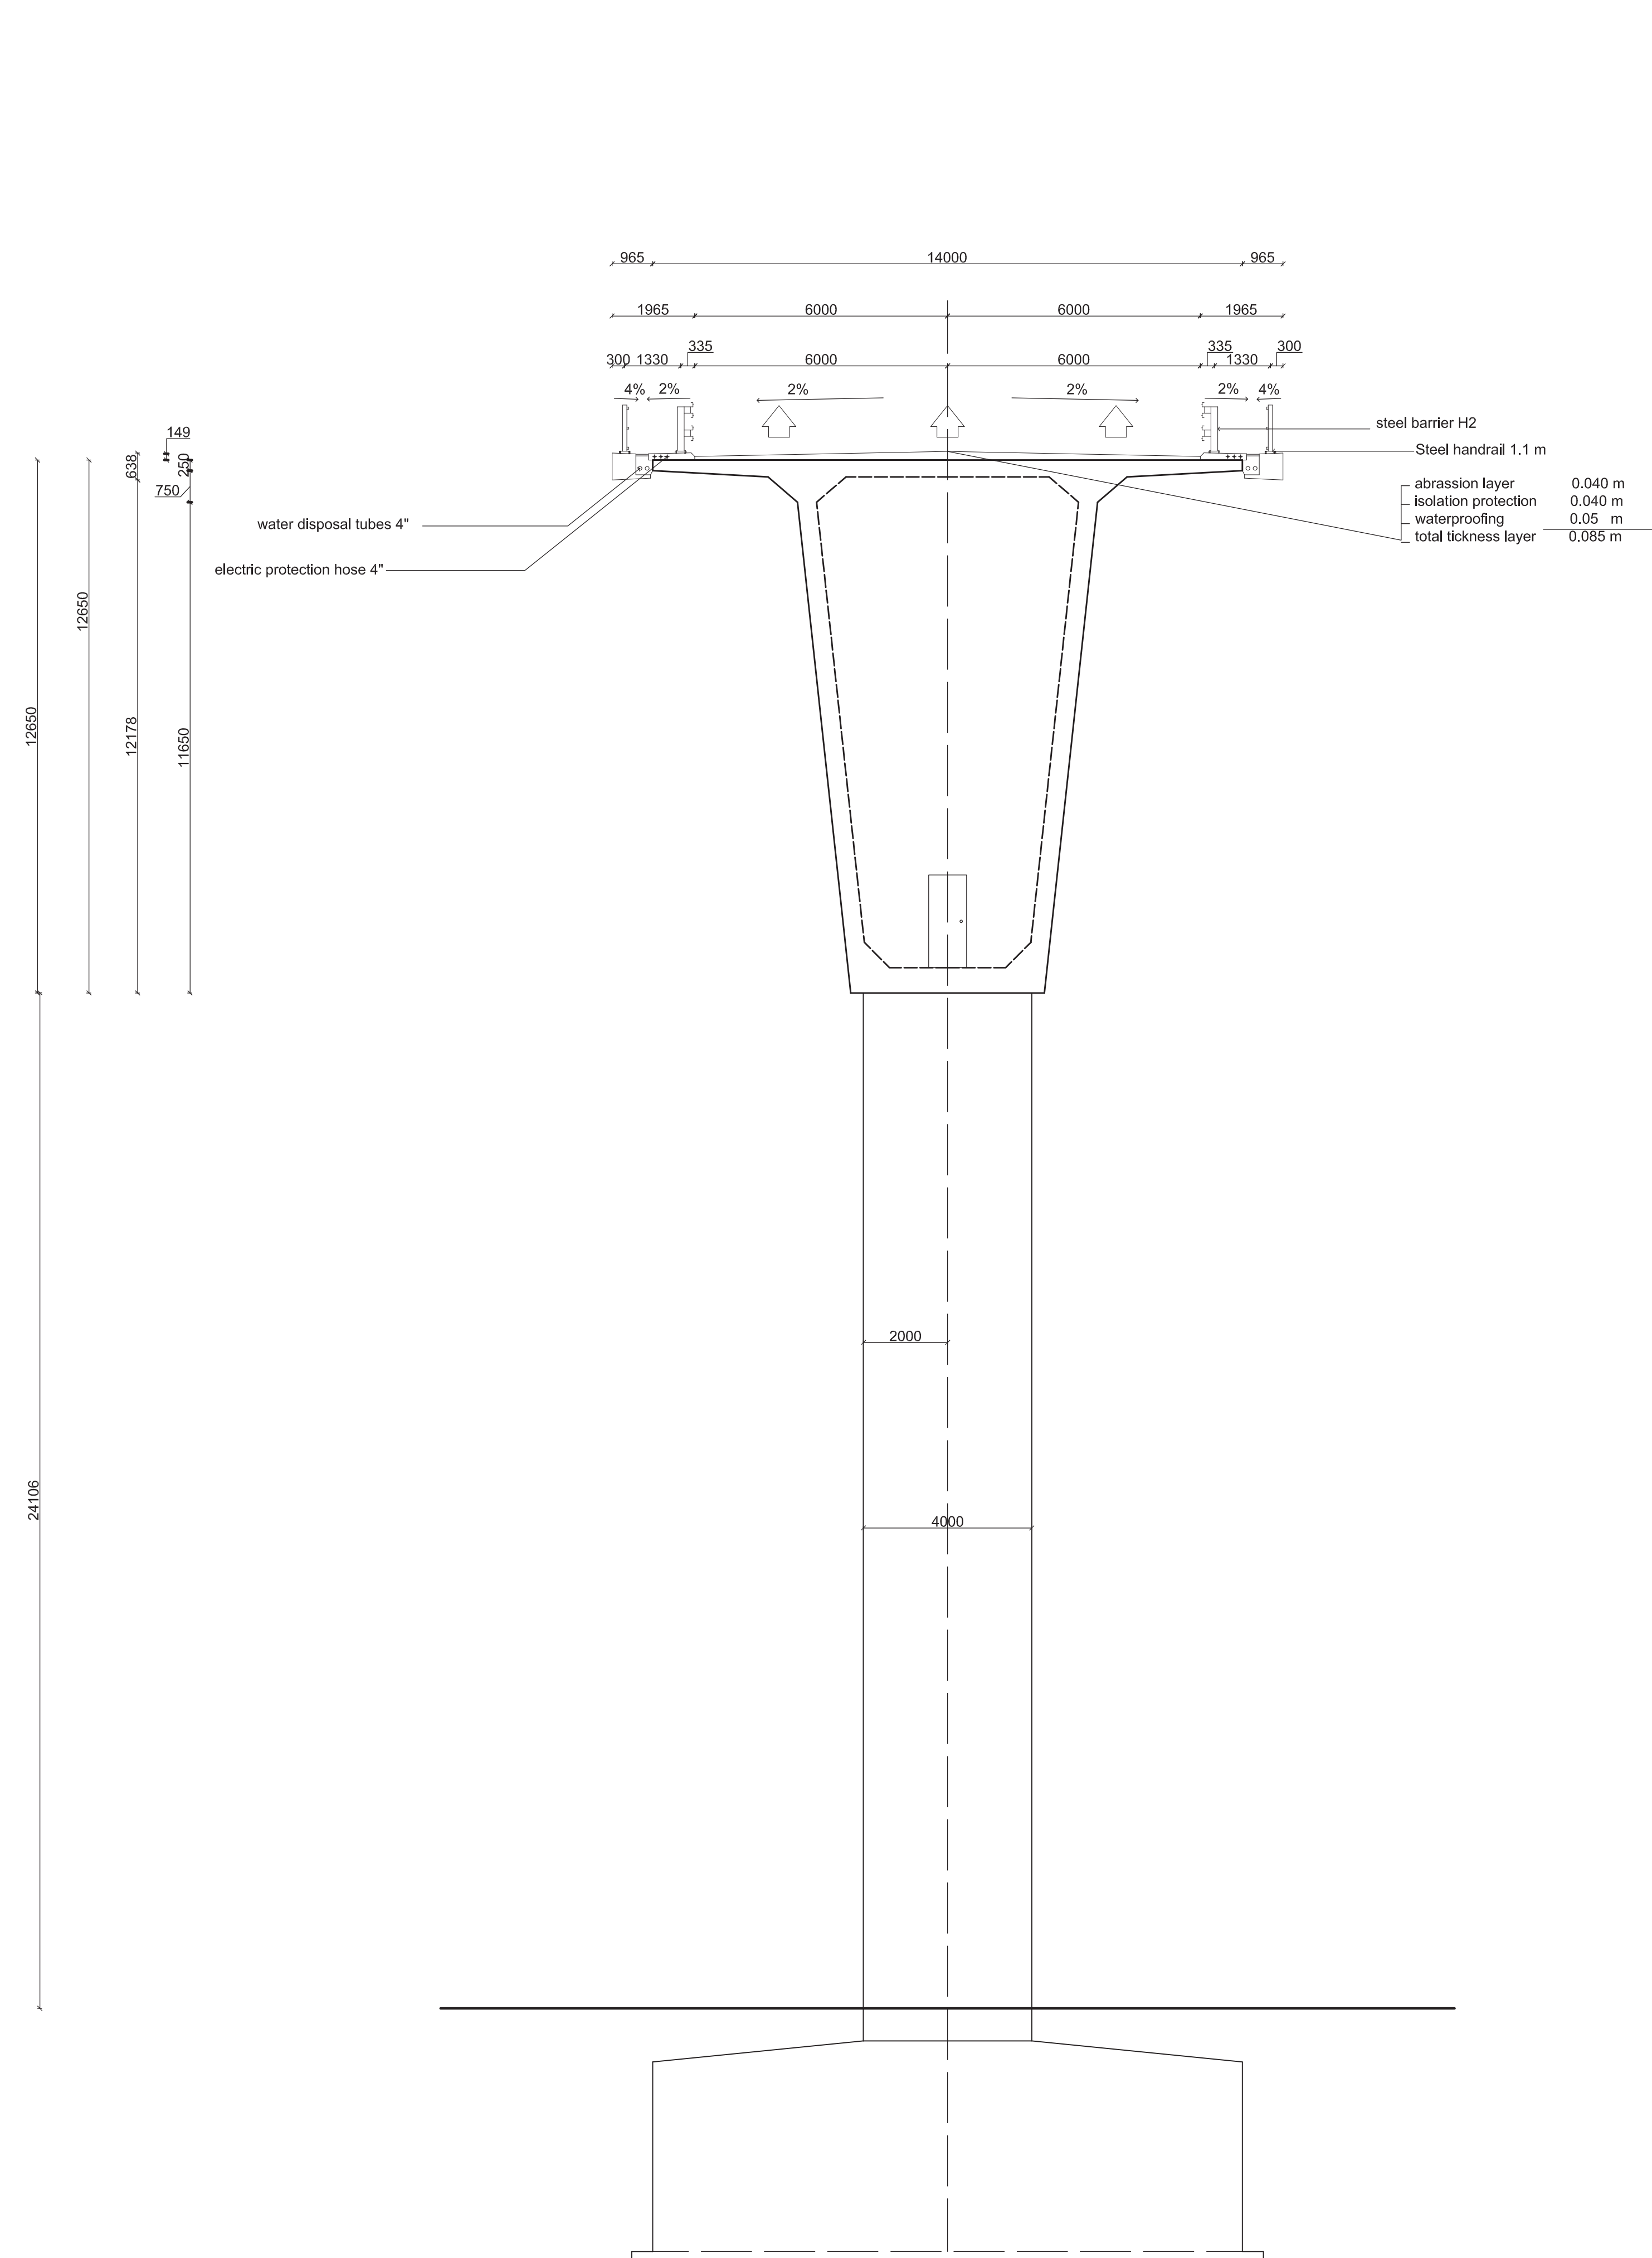


Cross-Section 0

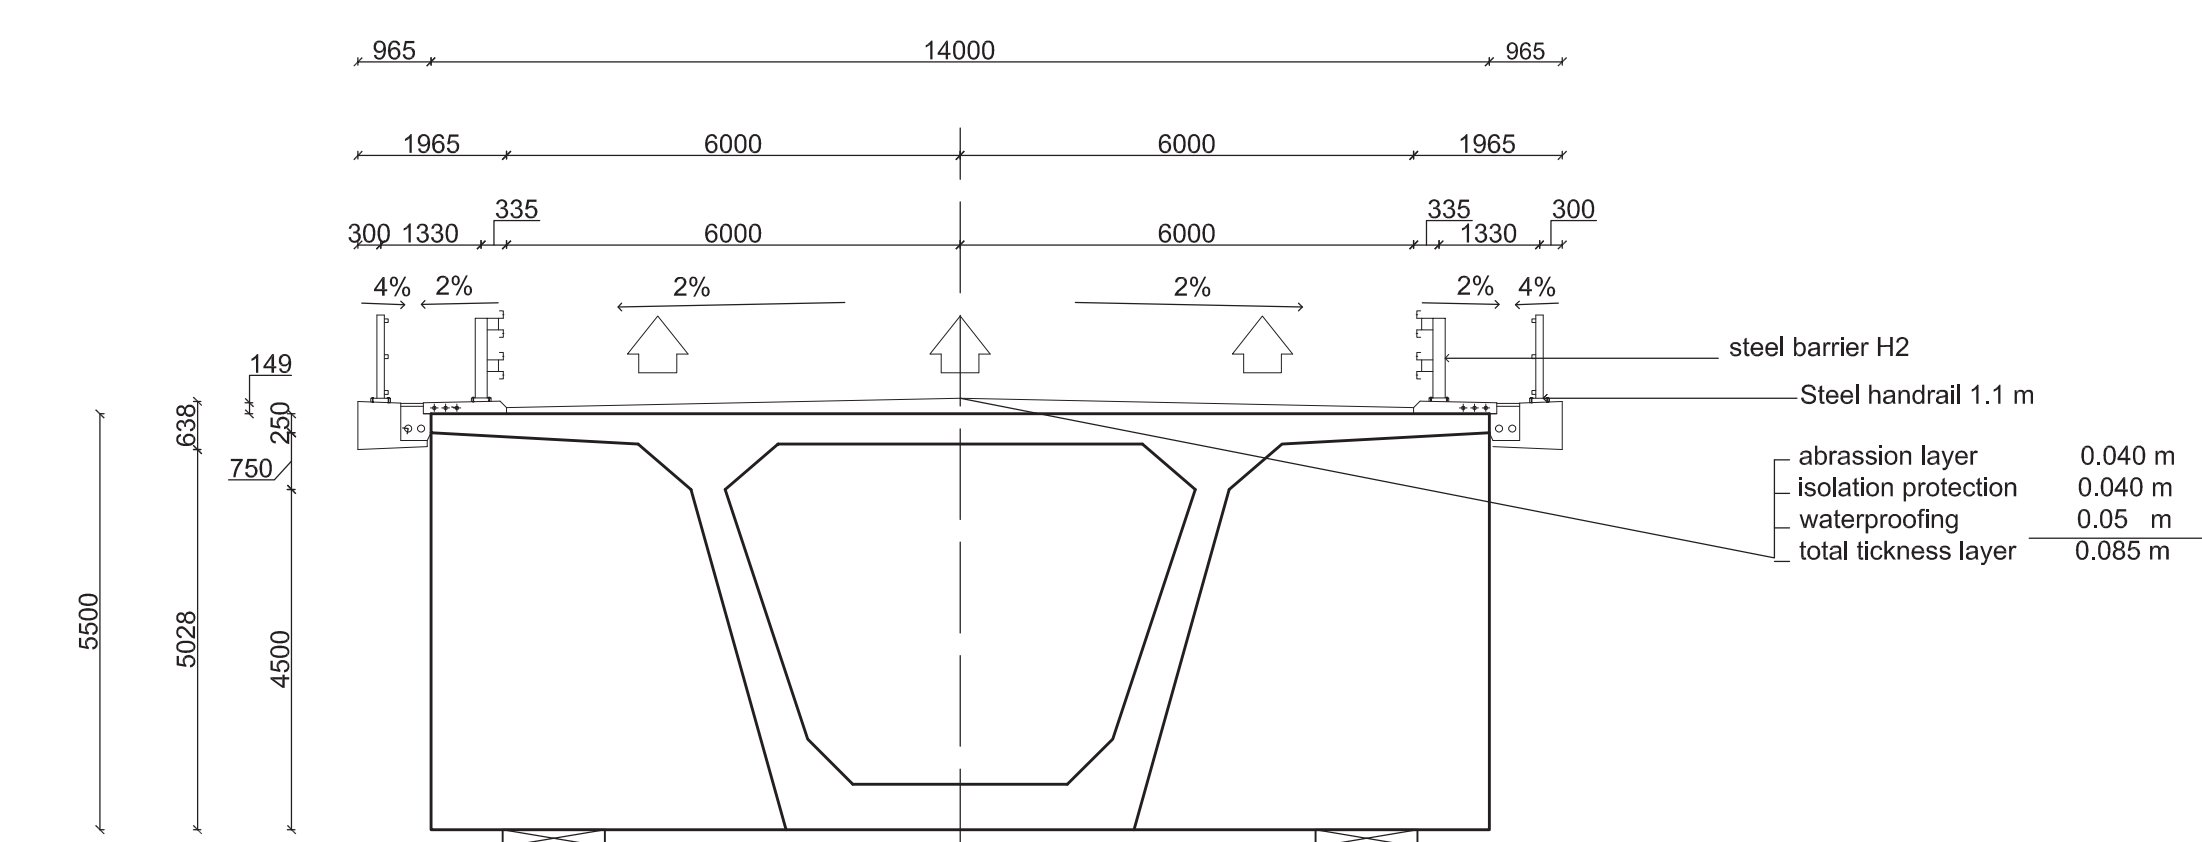

Cross-Section 10

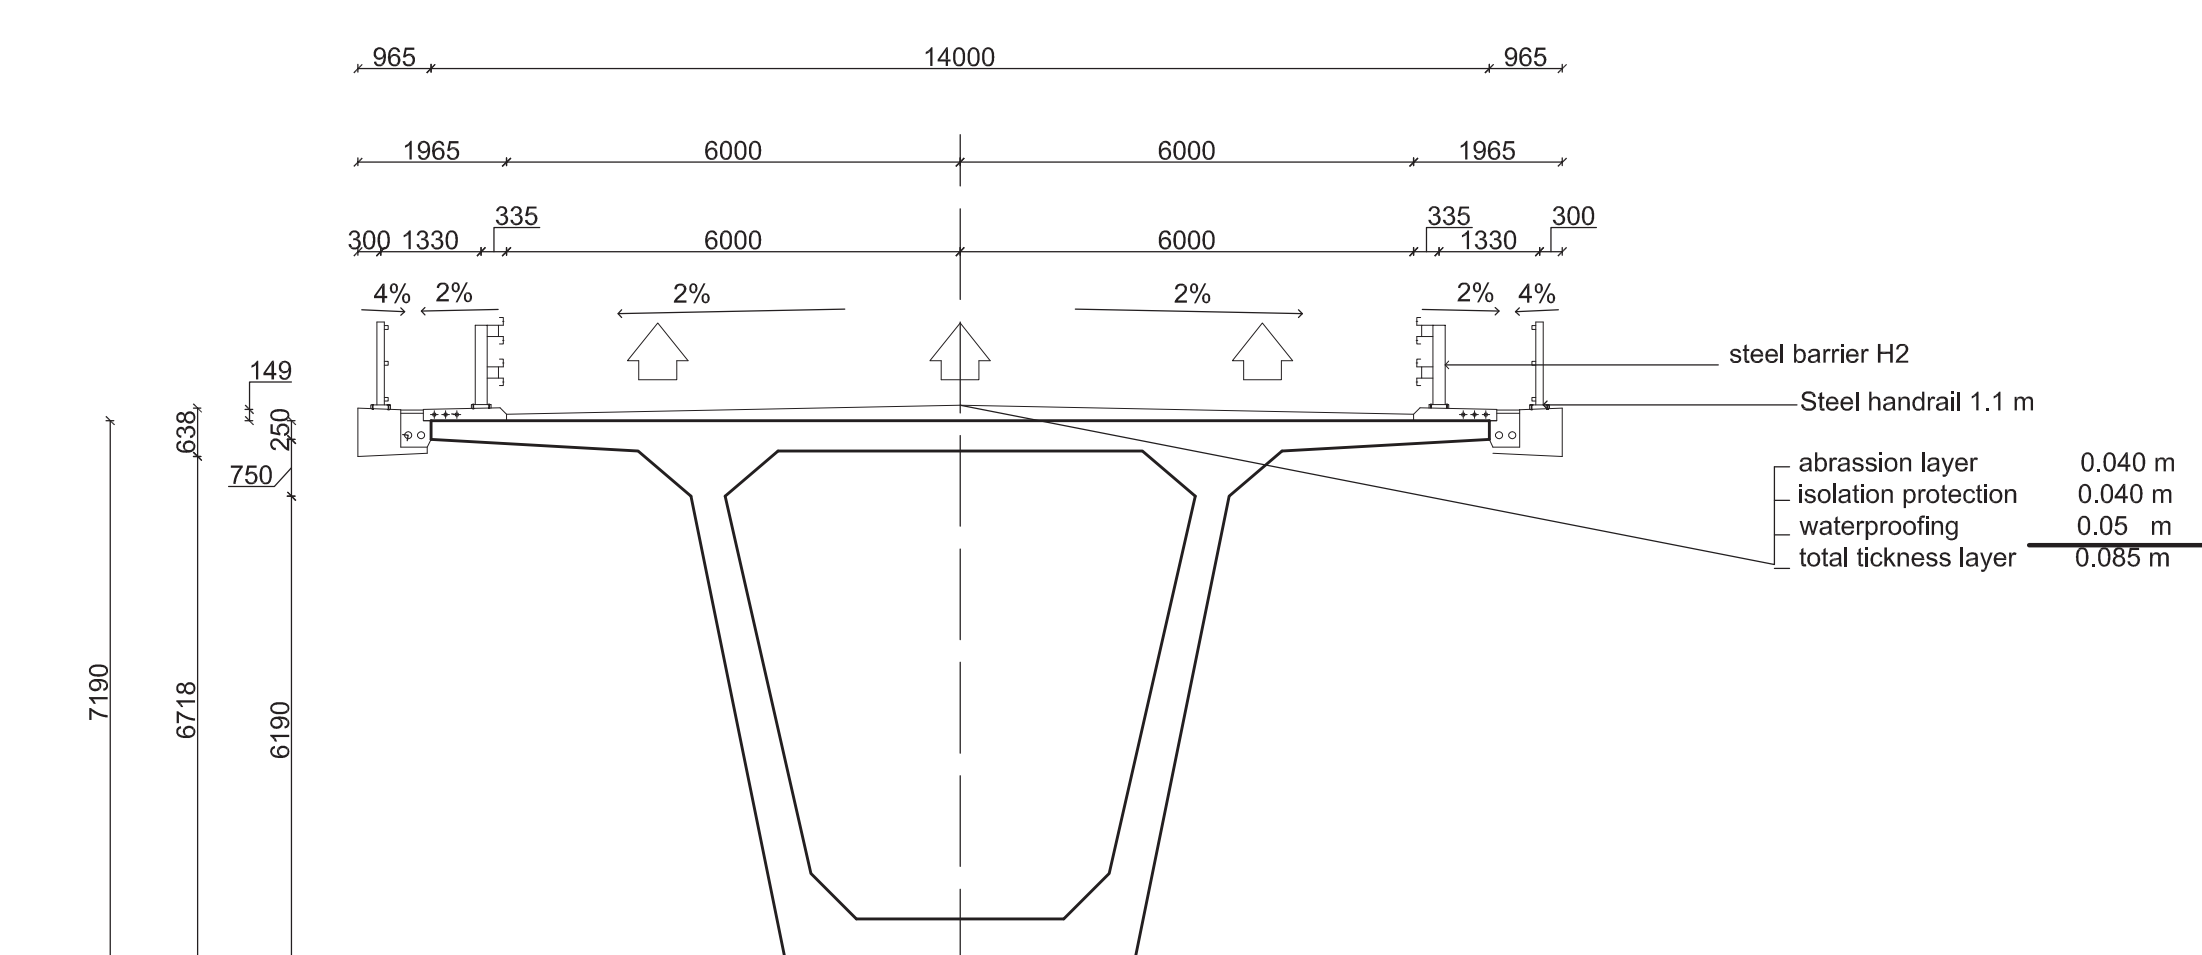

Cross-Section 30

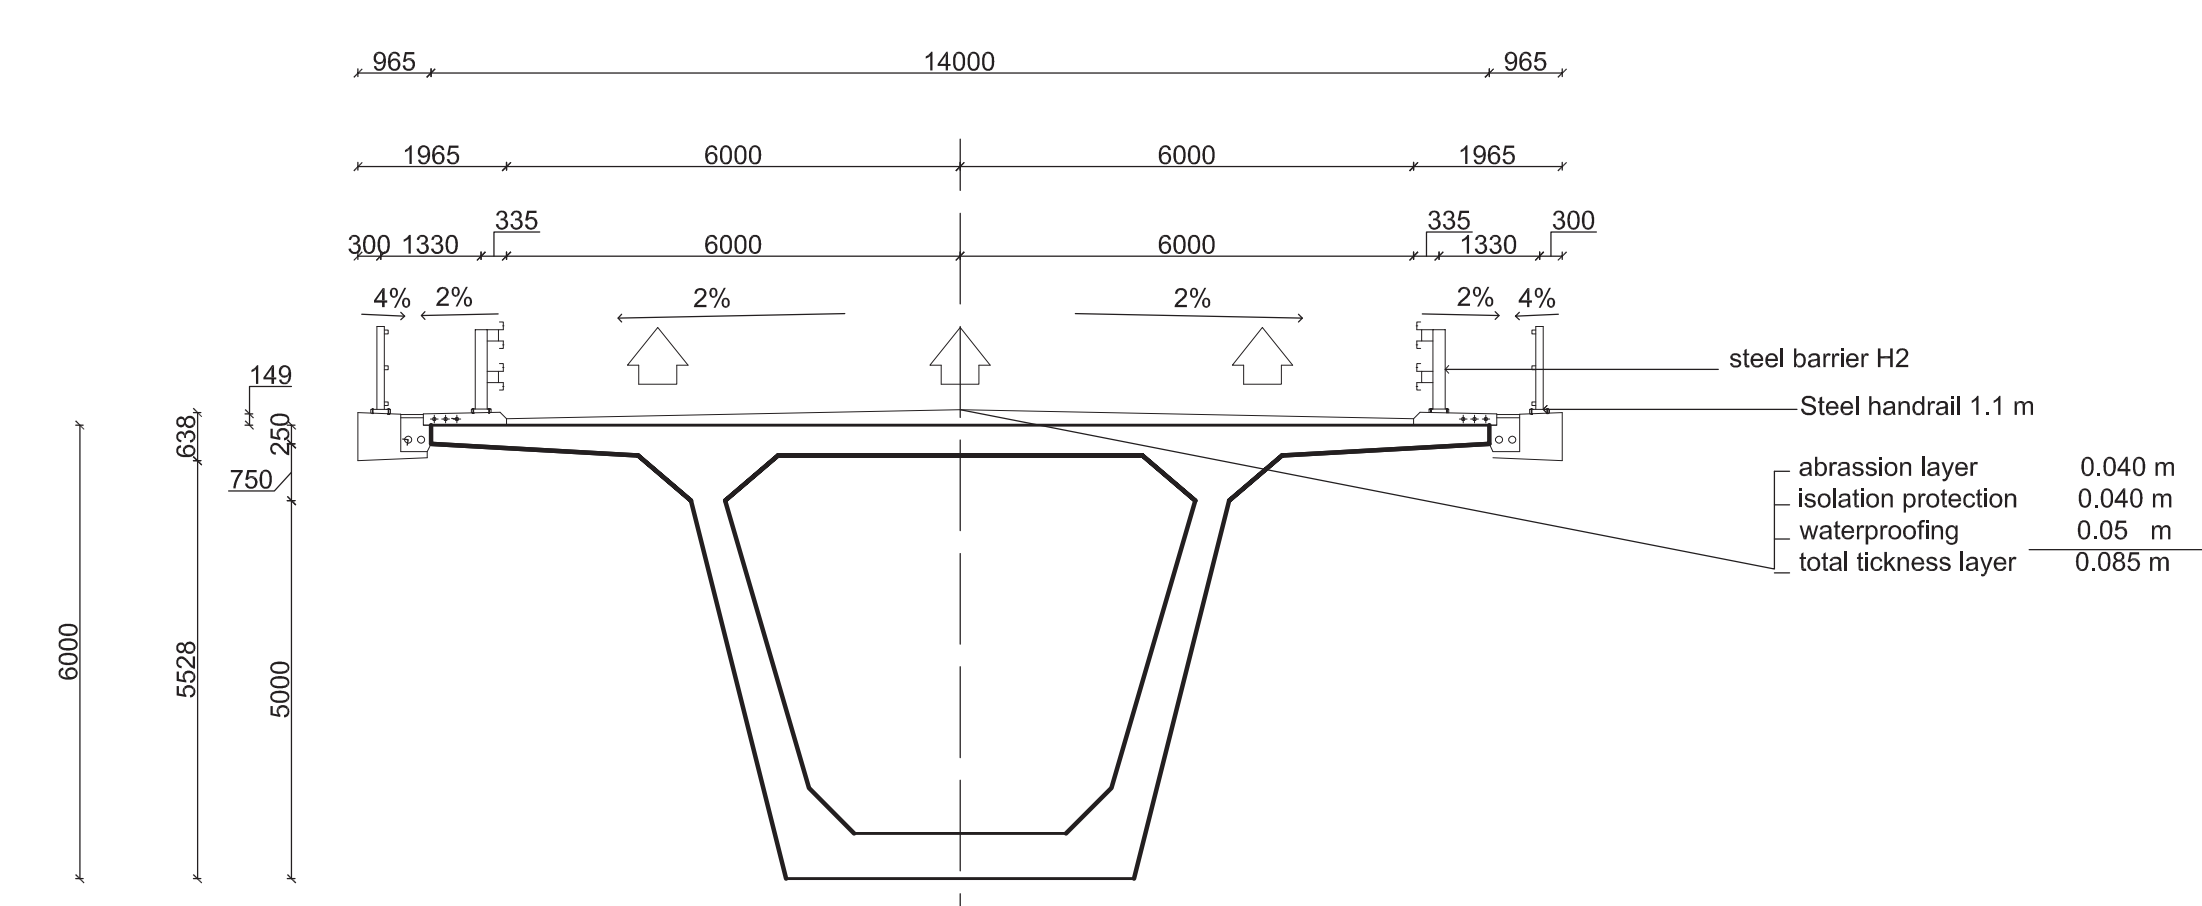

Designer: Manolo Mendizábal	Scale: 1:100	Date: January 7, 2018	Part: 1/1
Content: Cross Sections			