


SITUACE - VARIANTA B - ČÁST 1
 km 0,000 000 - km 25,000 000
 M 1:25 000

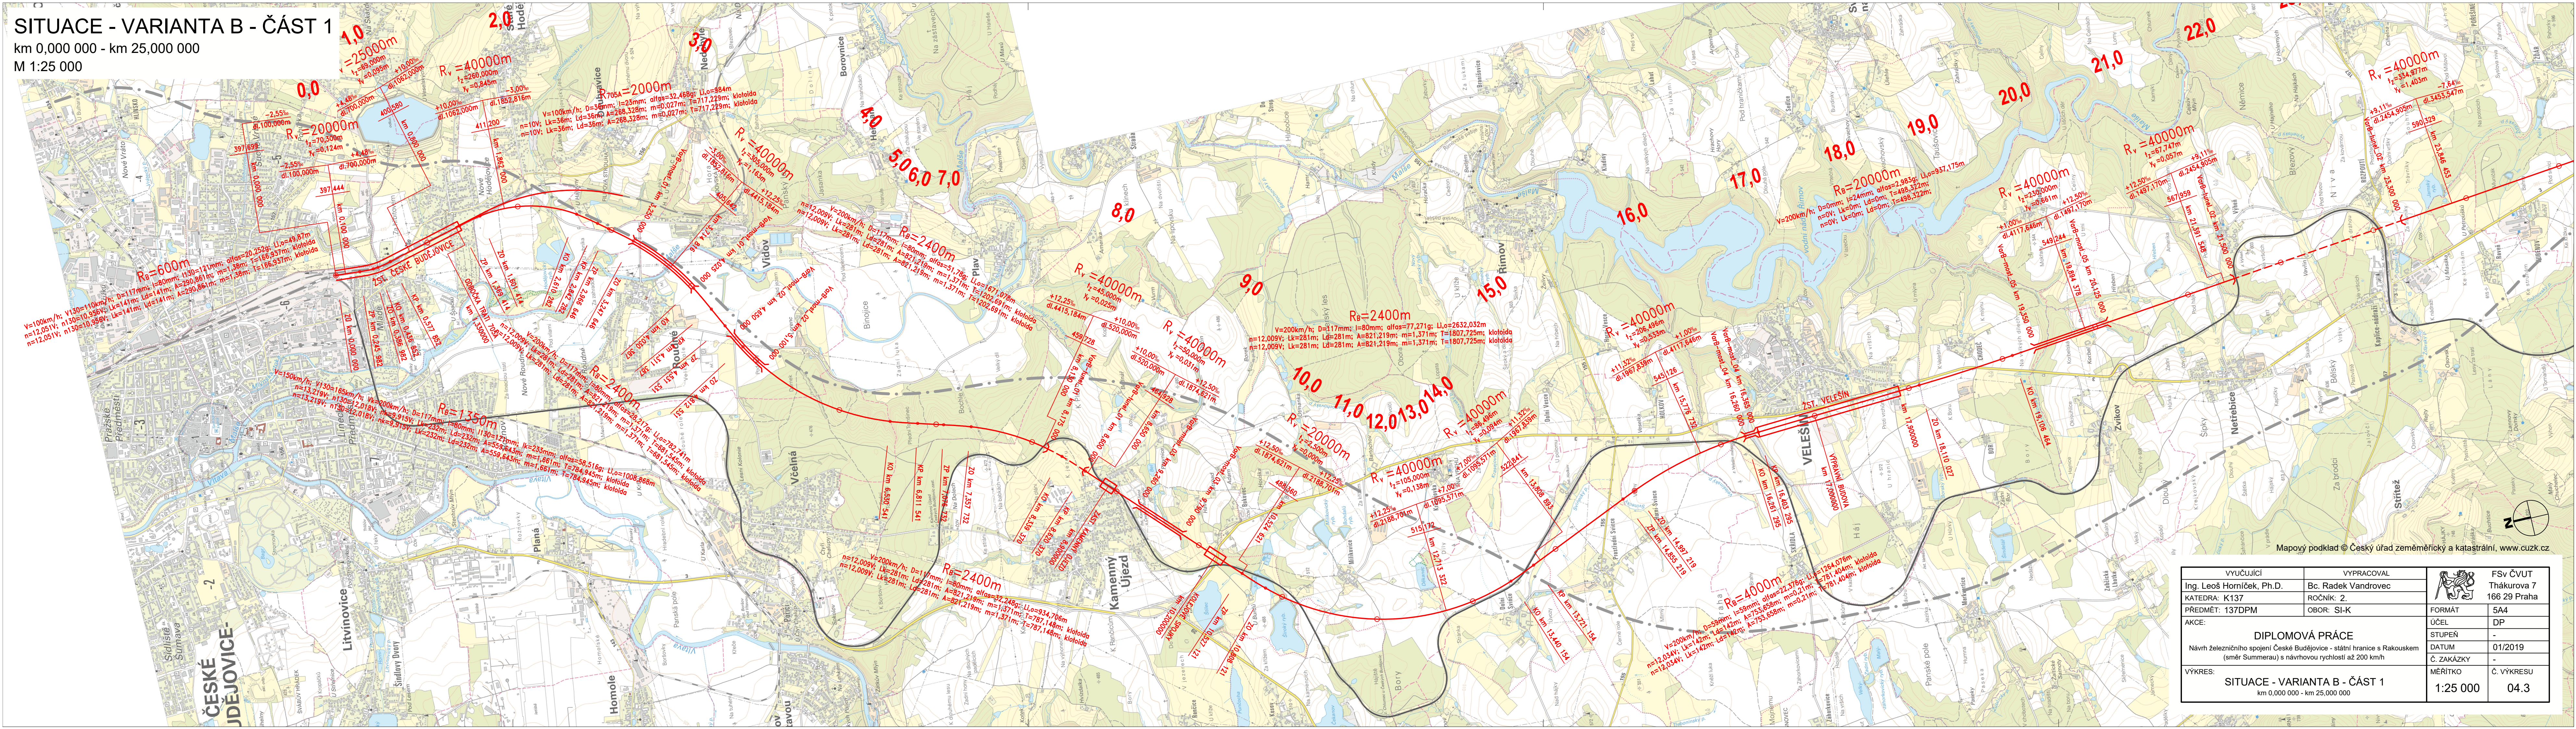

SITUACE - VARIANTA B - ČÁST 2
 km 19,000 000 - km 45,214 204
 M 1:25 000

