
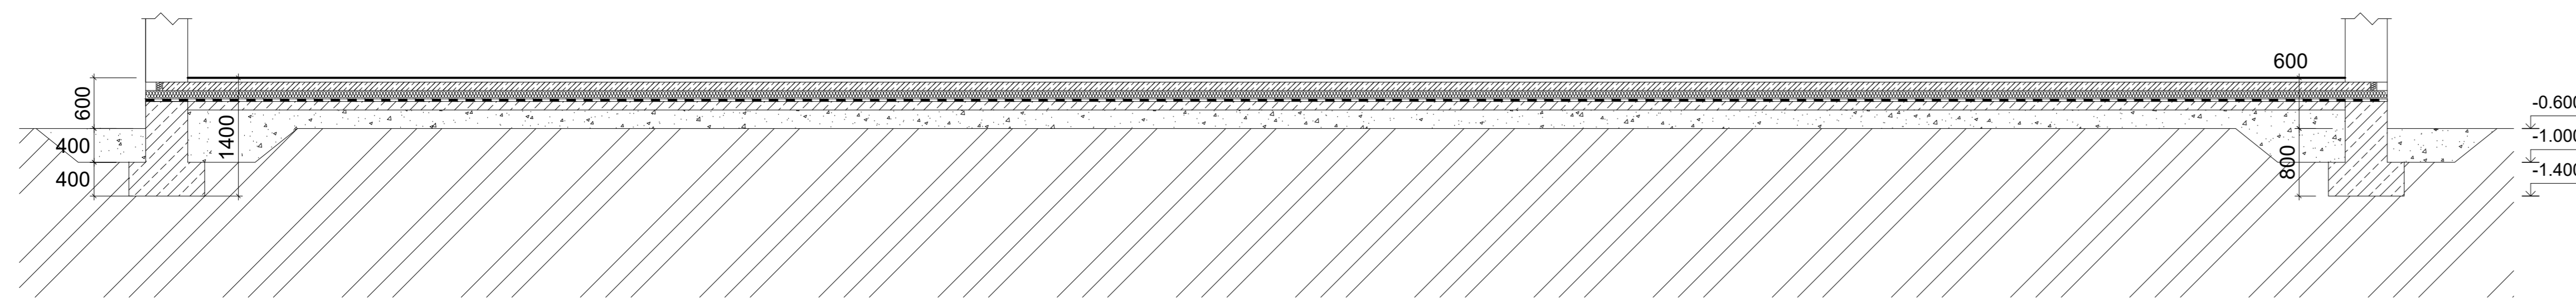
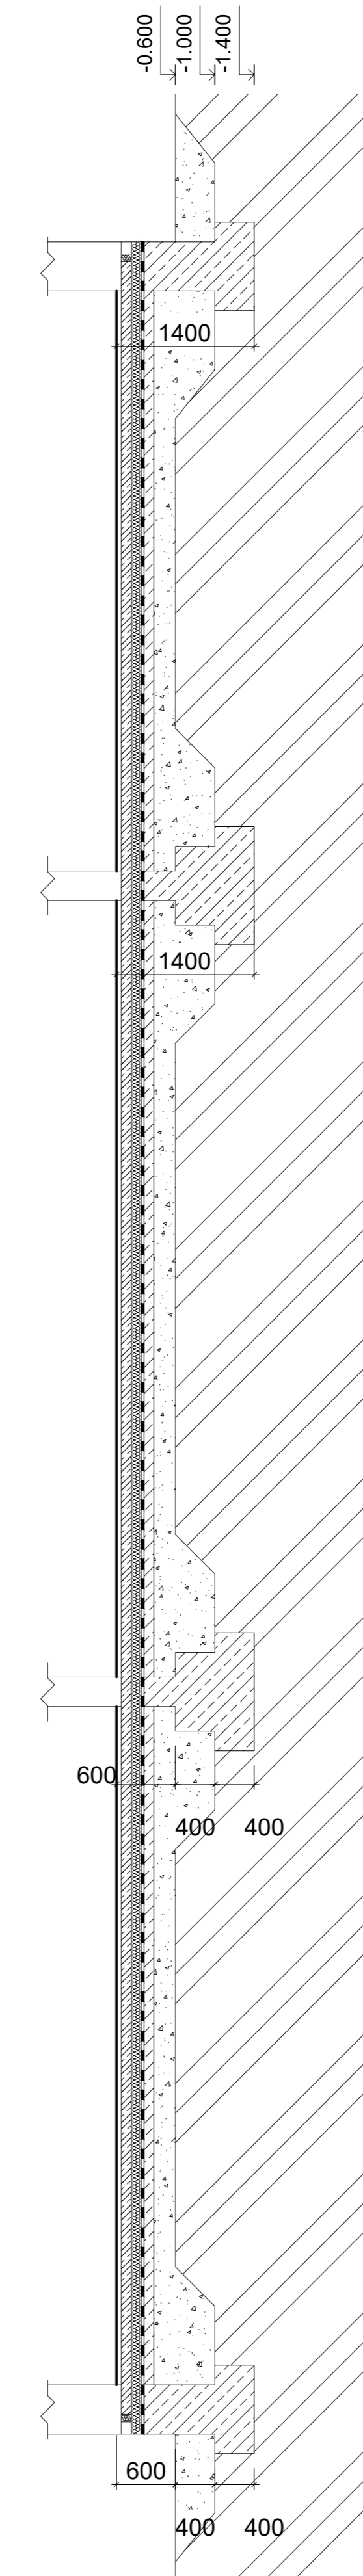



Plan View Of The Foundation

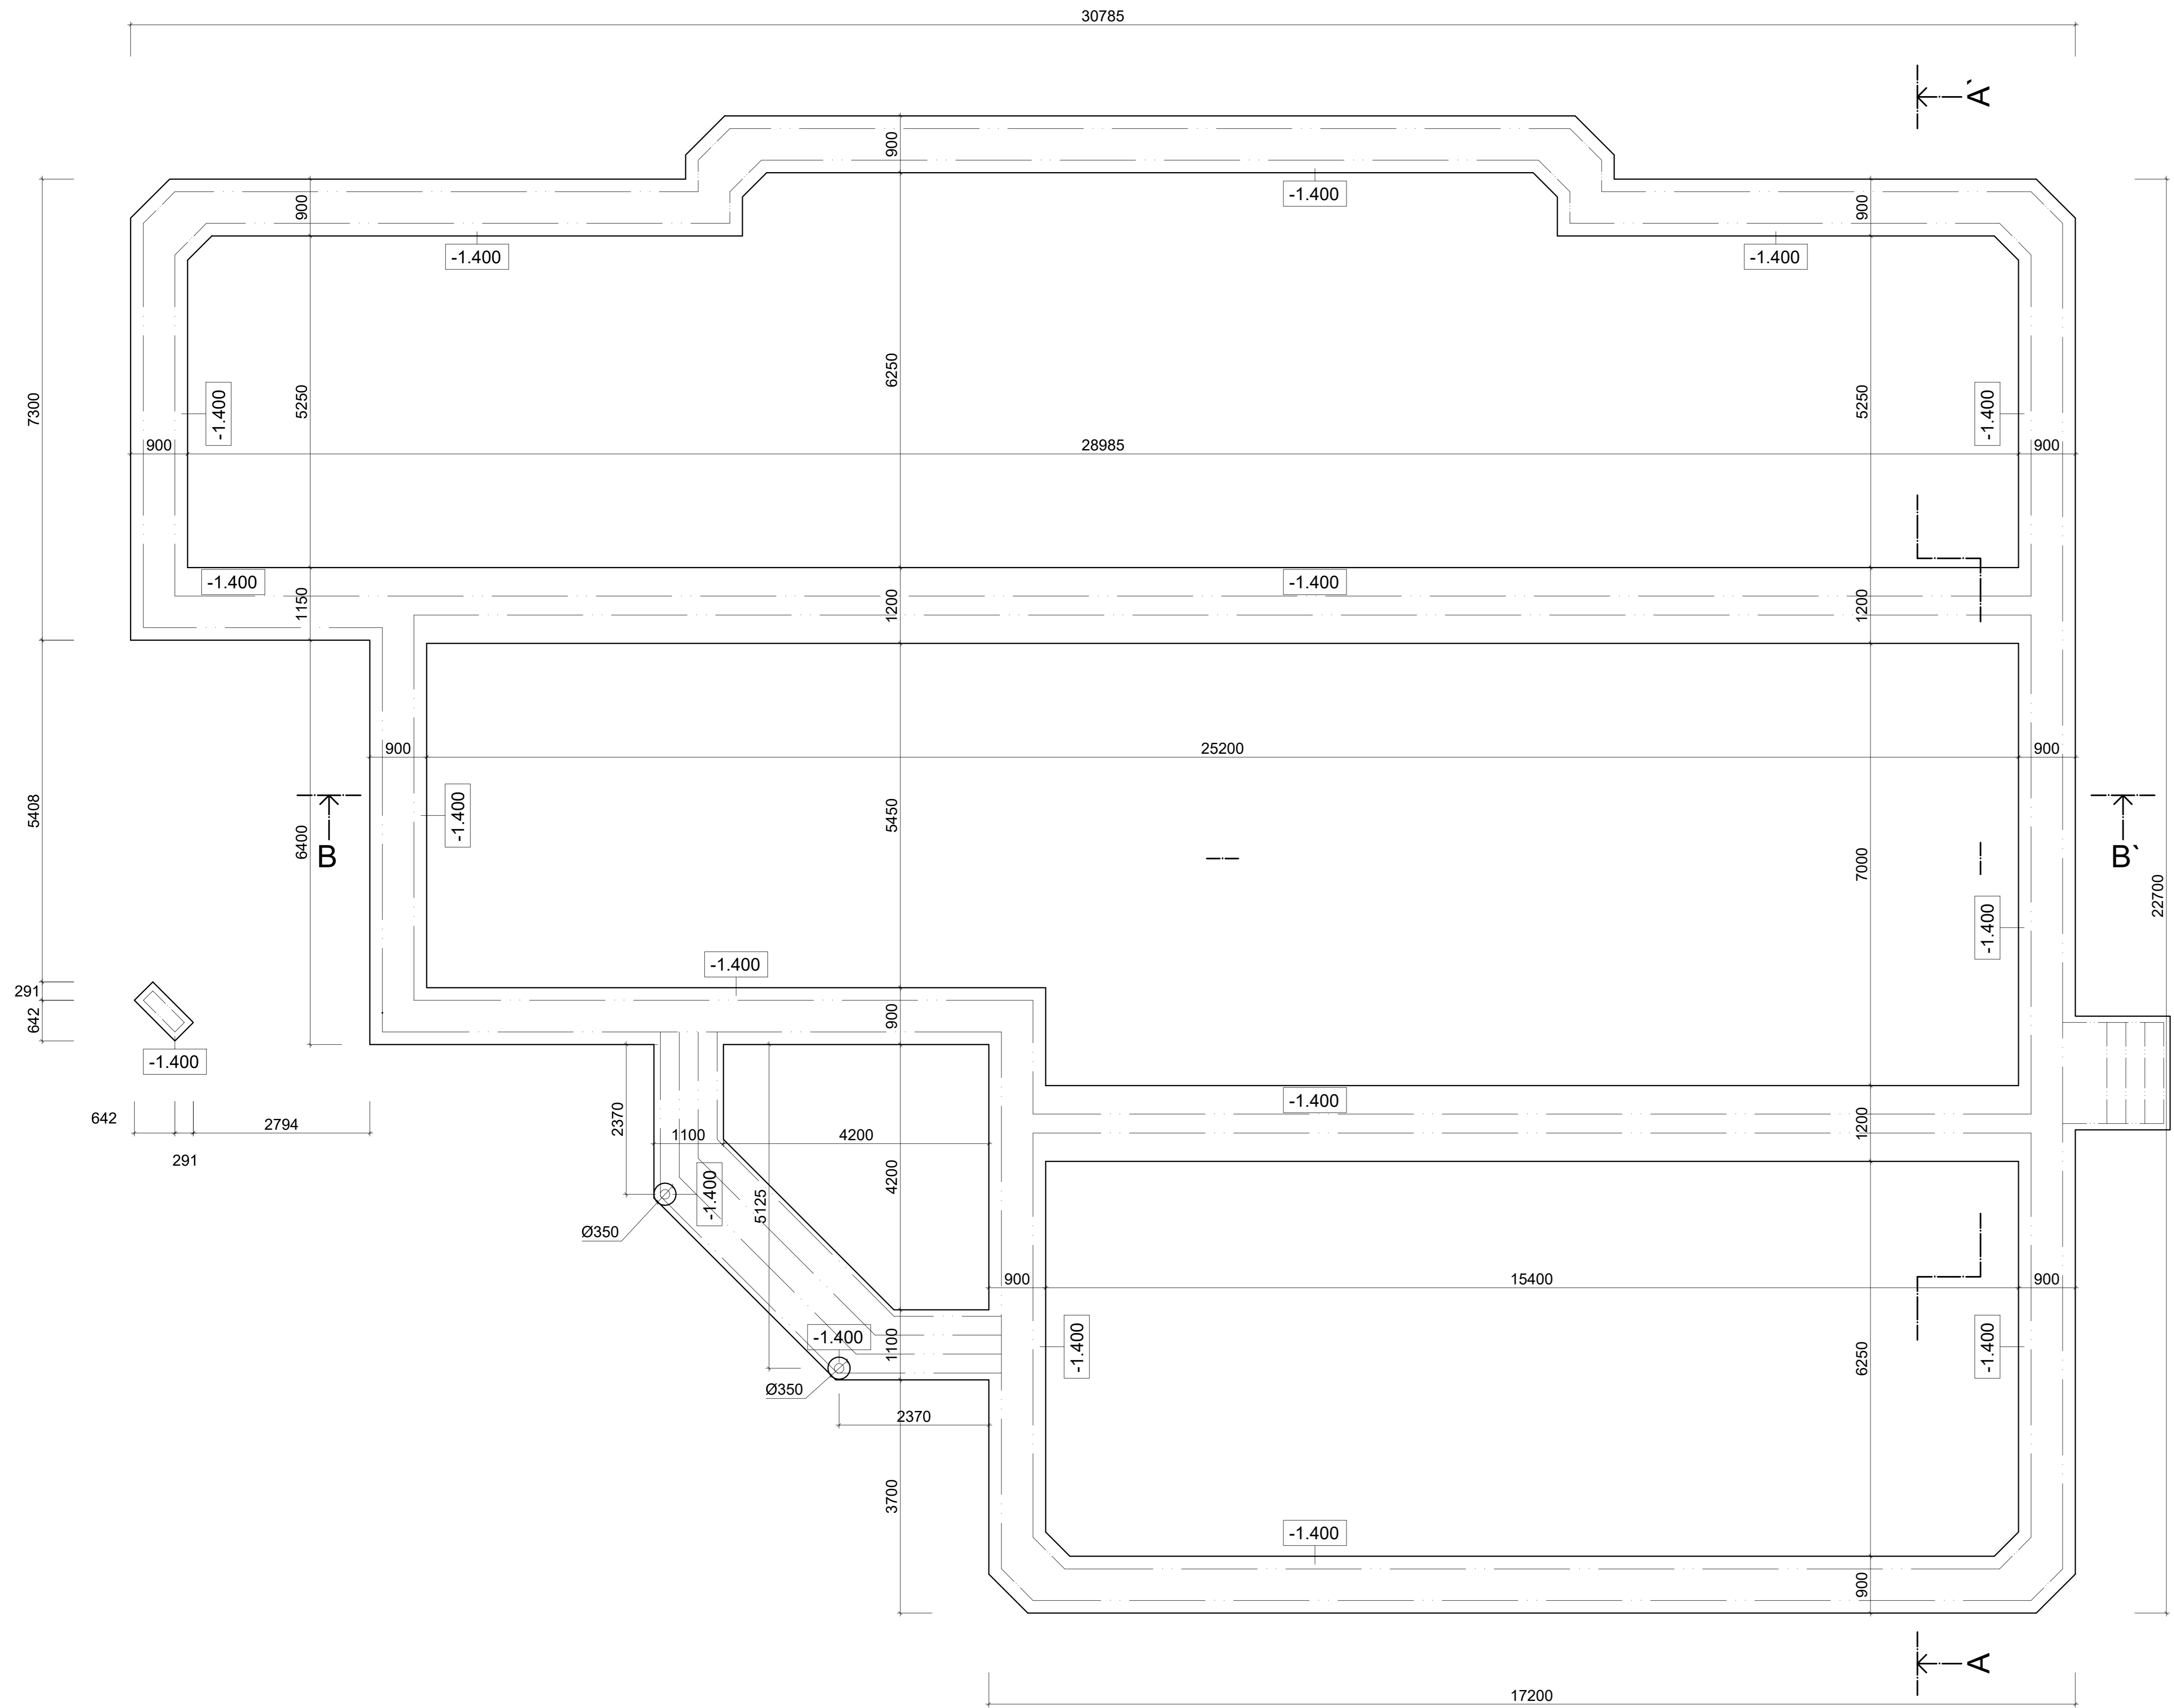

Student: Ahmed Alshawi	Supervisor: Doc. Ing. Frantisek Kulhanek, CSc.	 Czech Technical University in Prague
Subject Diploma Project	Academic Year: 2018/2019	
Title: Foundation View		Scale: 1:50
		No. of Drawing: 01