











Podlaha

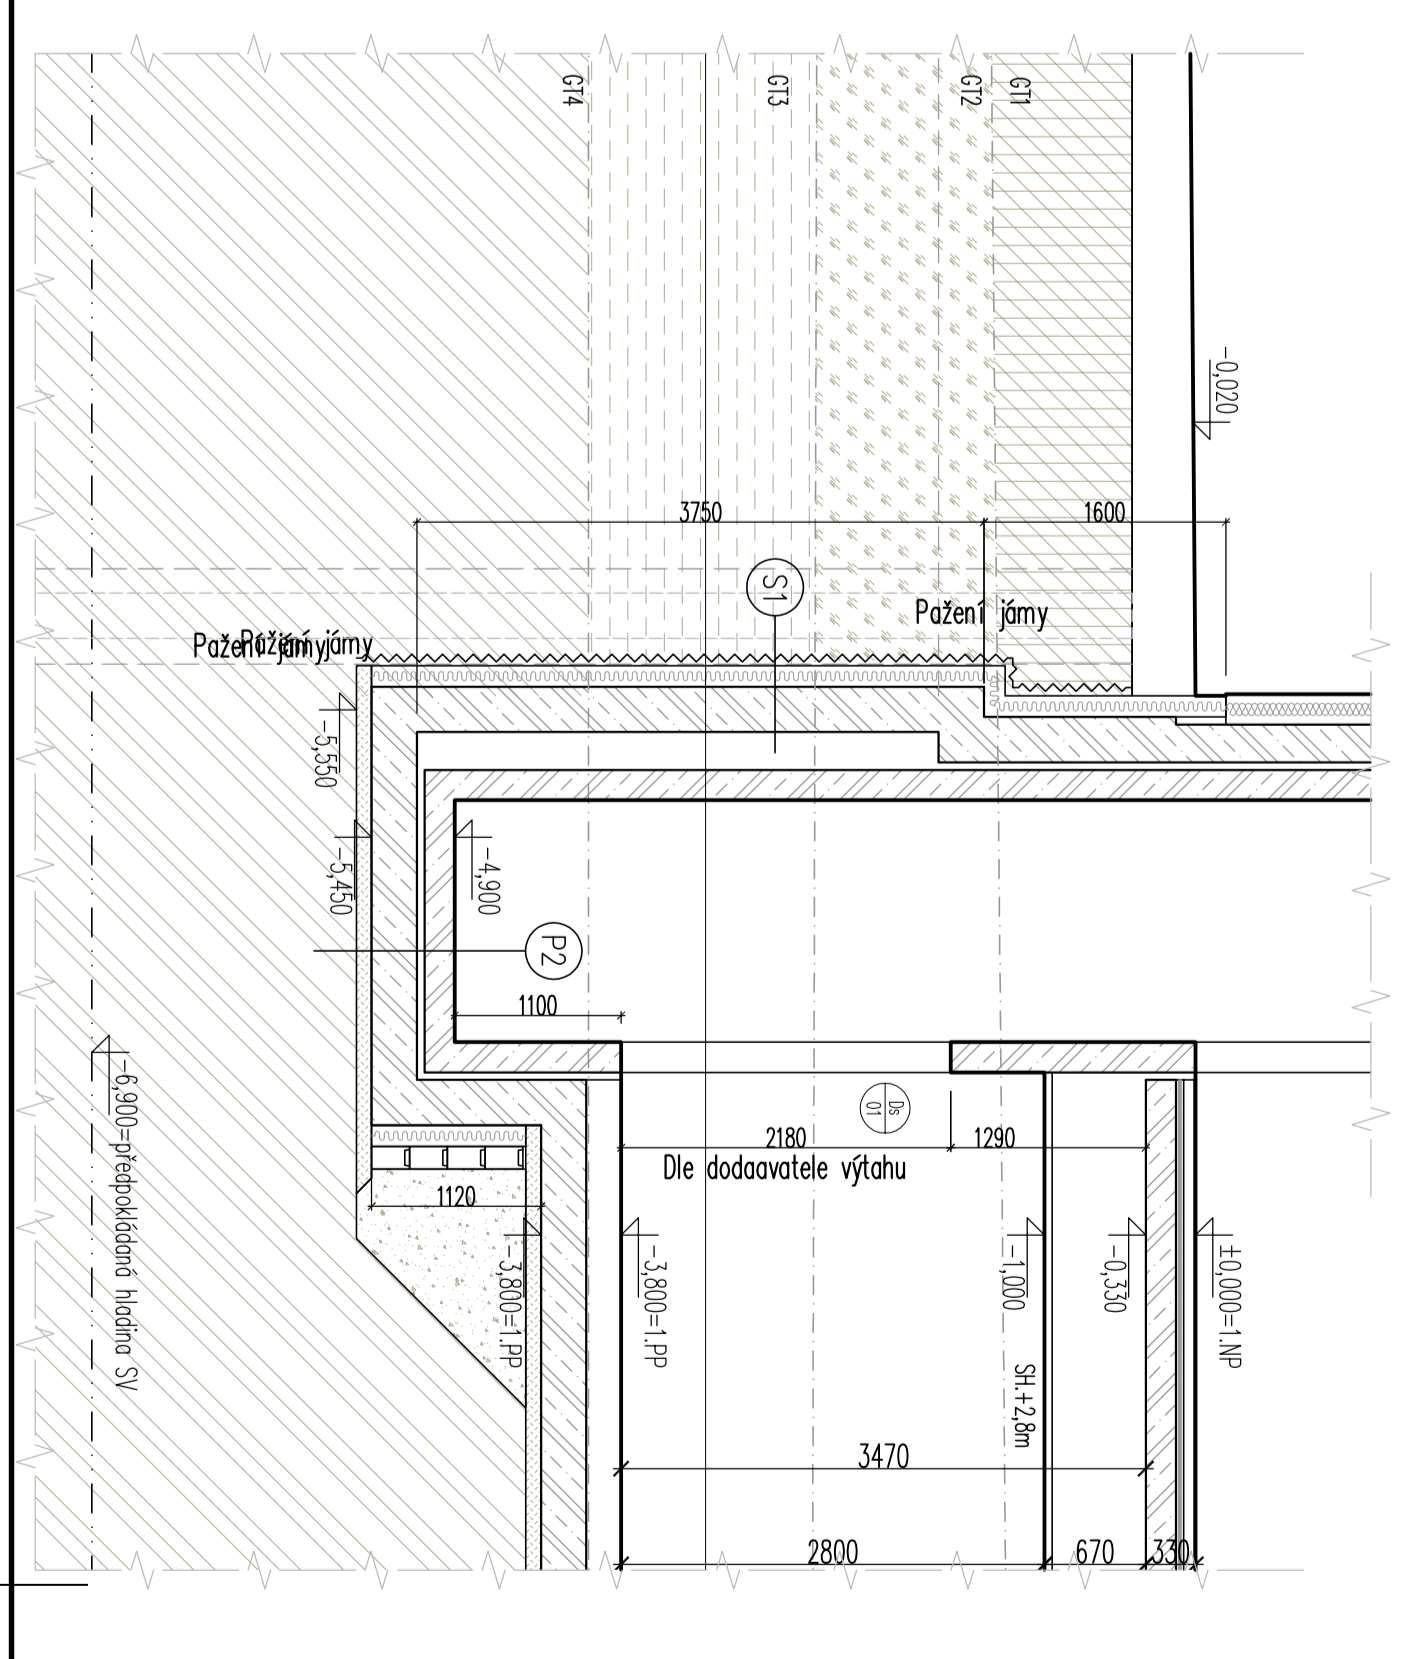

Podlaha

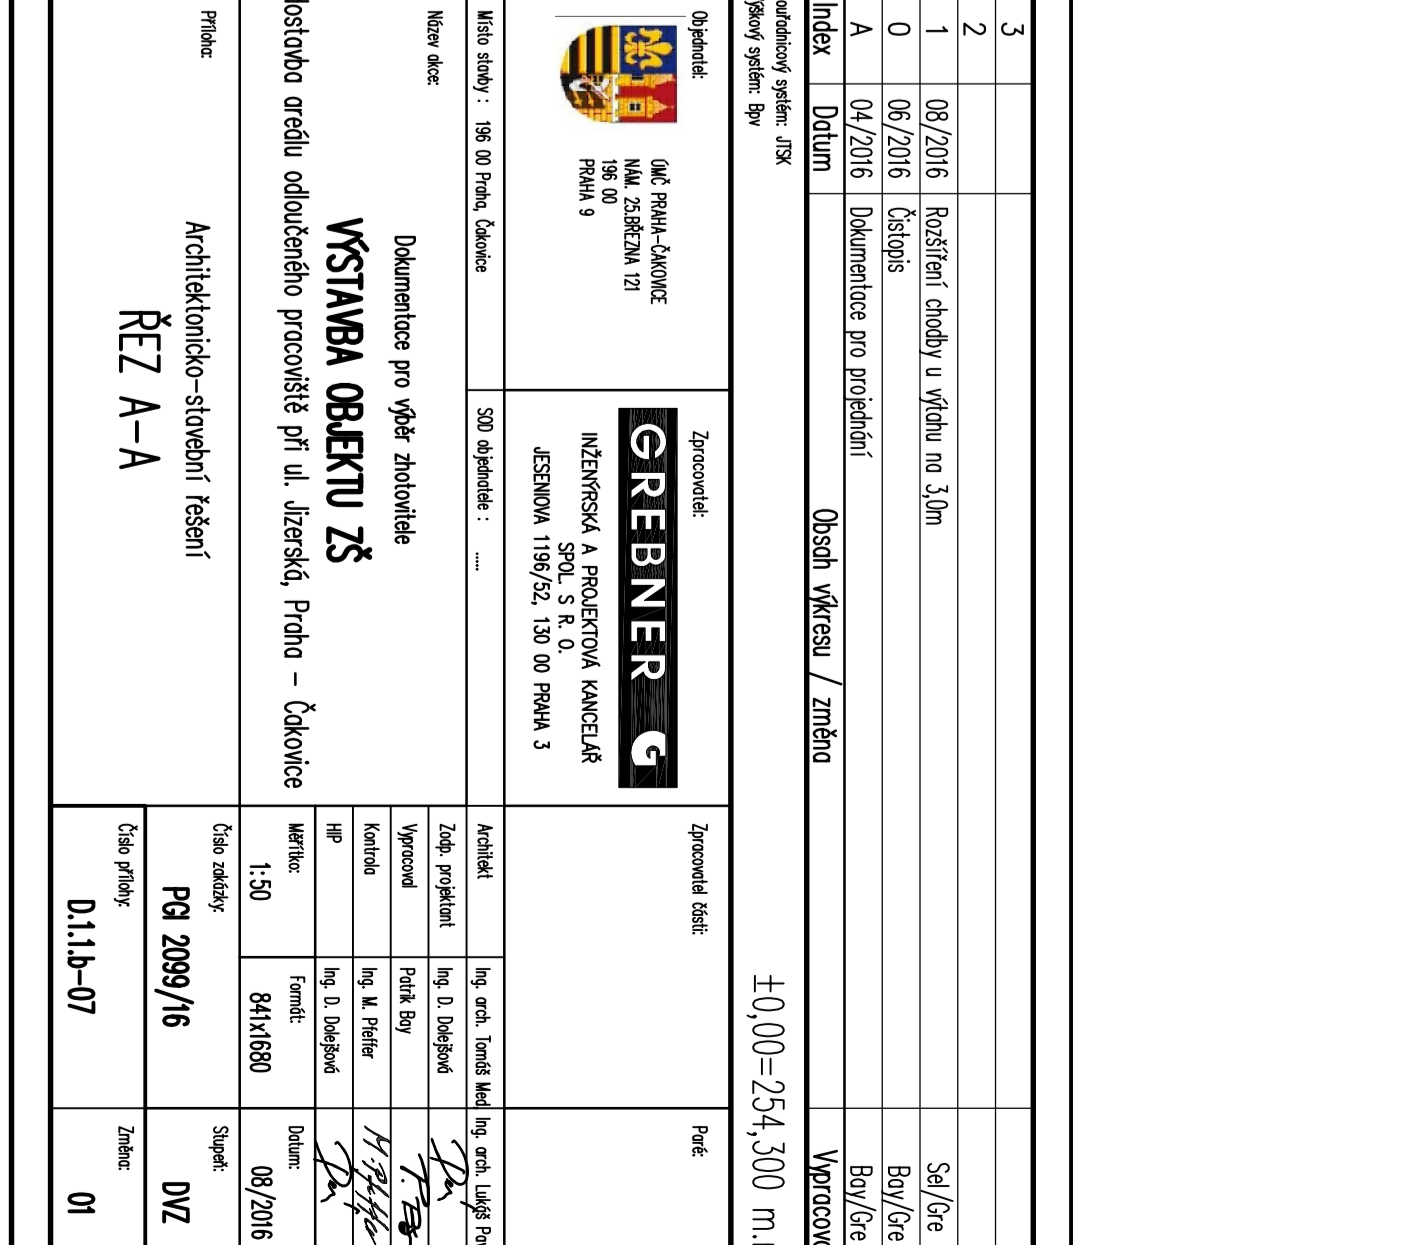

