
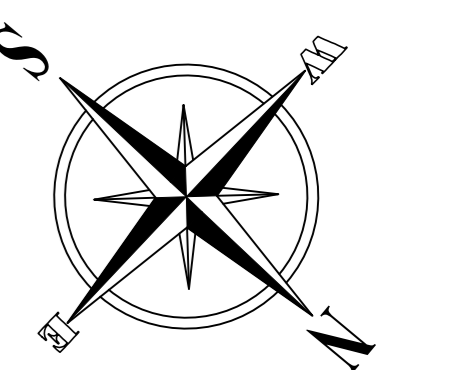



# LEGEND:

- (P) PASTY PLASTER, LIGHT GREY TH=5mm
- (W1) ALUMINUM WINDOW, EQUIPPED WITH SAFETY GLASS
- (S) VENTILATION AND CHIMNEY SHAFT
- (P1) PLINTH, MARMOLITE

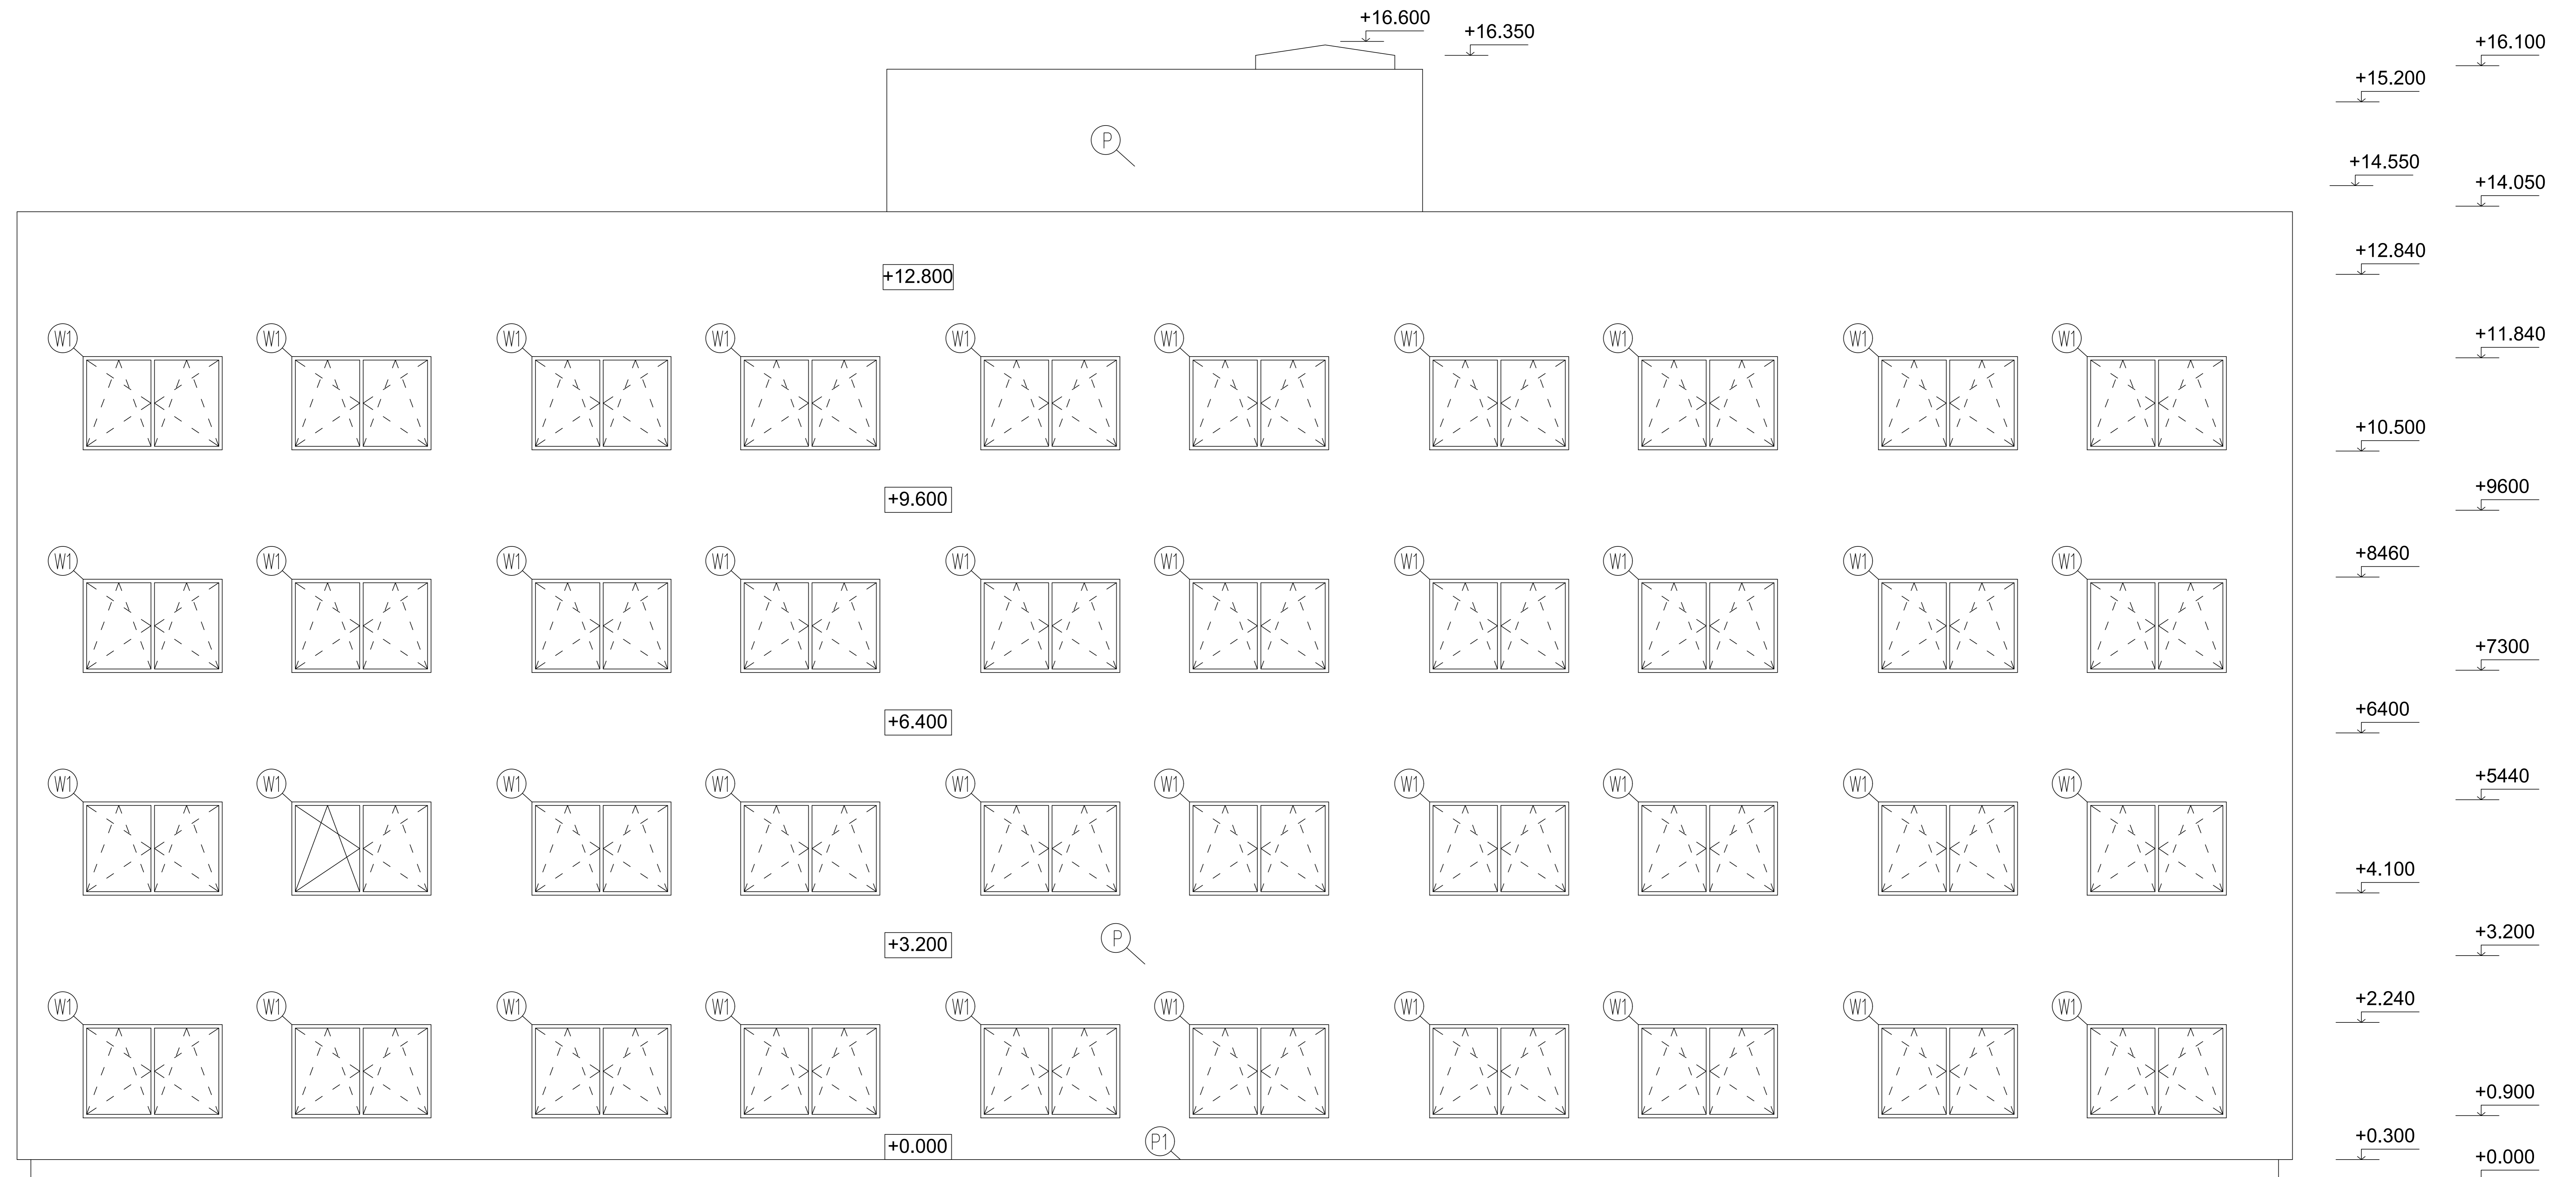

Designed by:	Checked by:	Czech Technical University 
Bashar Alachkar	ING.M.NOORI	
Drawing: Back View		1:50
Subject: Bachelor project		2019-2020