
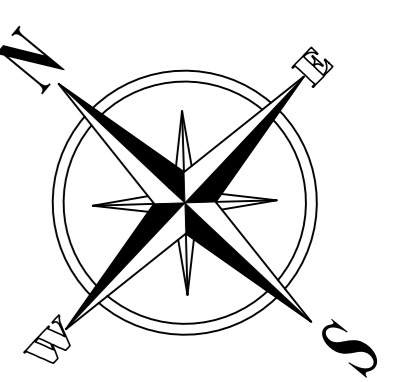



LEGEND:

- (P) PASTY PLASTER, LIGHT GREY TH=5mm
- (W1) ALUMINUM WINDOW, EQUIPPED WITH SAFETY GLASS
- (G) GLASS SIDING DOOR WITH ALUMINUM FRAME , MAIN ENTRANCE
- (S) VENTILATION AND CHIMNEY SHAFT
- (P1) PLINTH, MARMOLITE
- (D) ALUMINUM DOOR

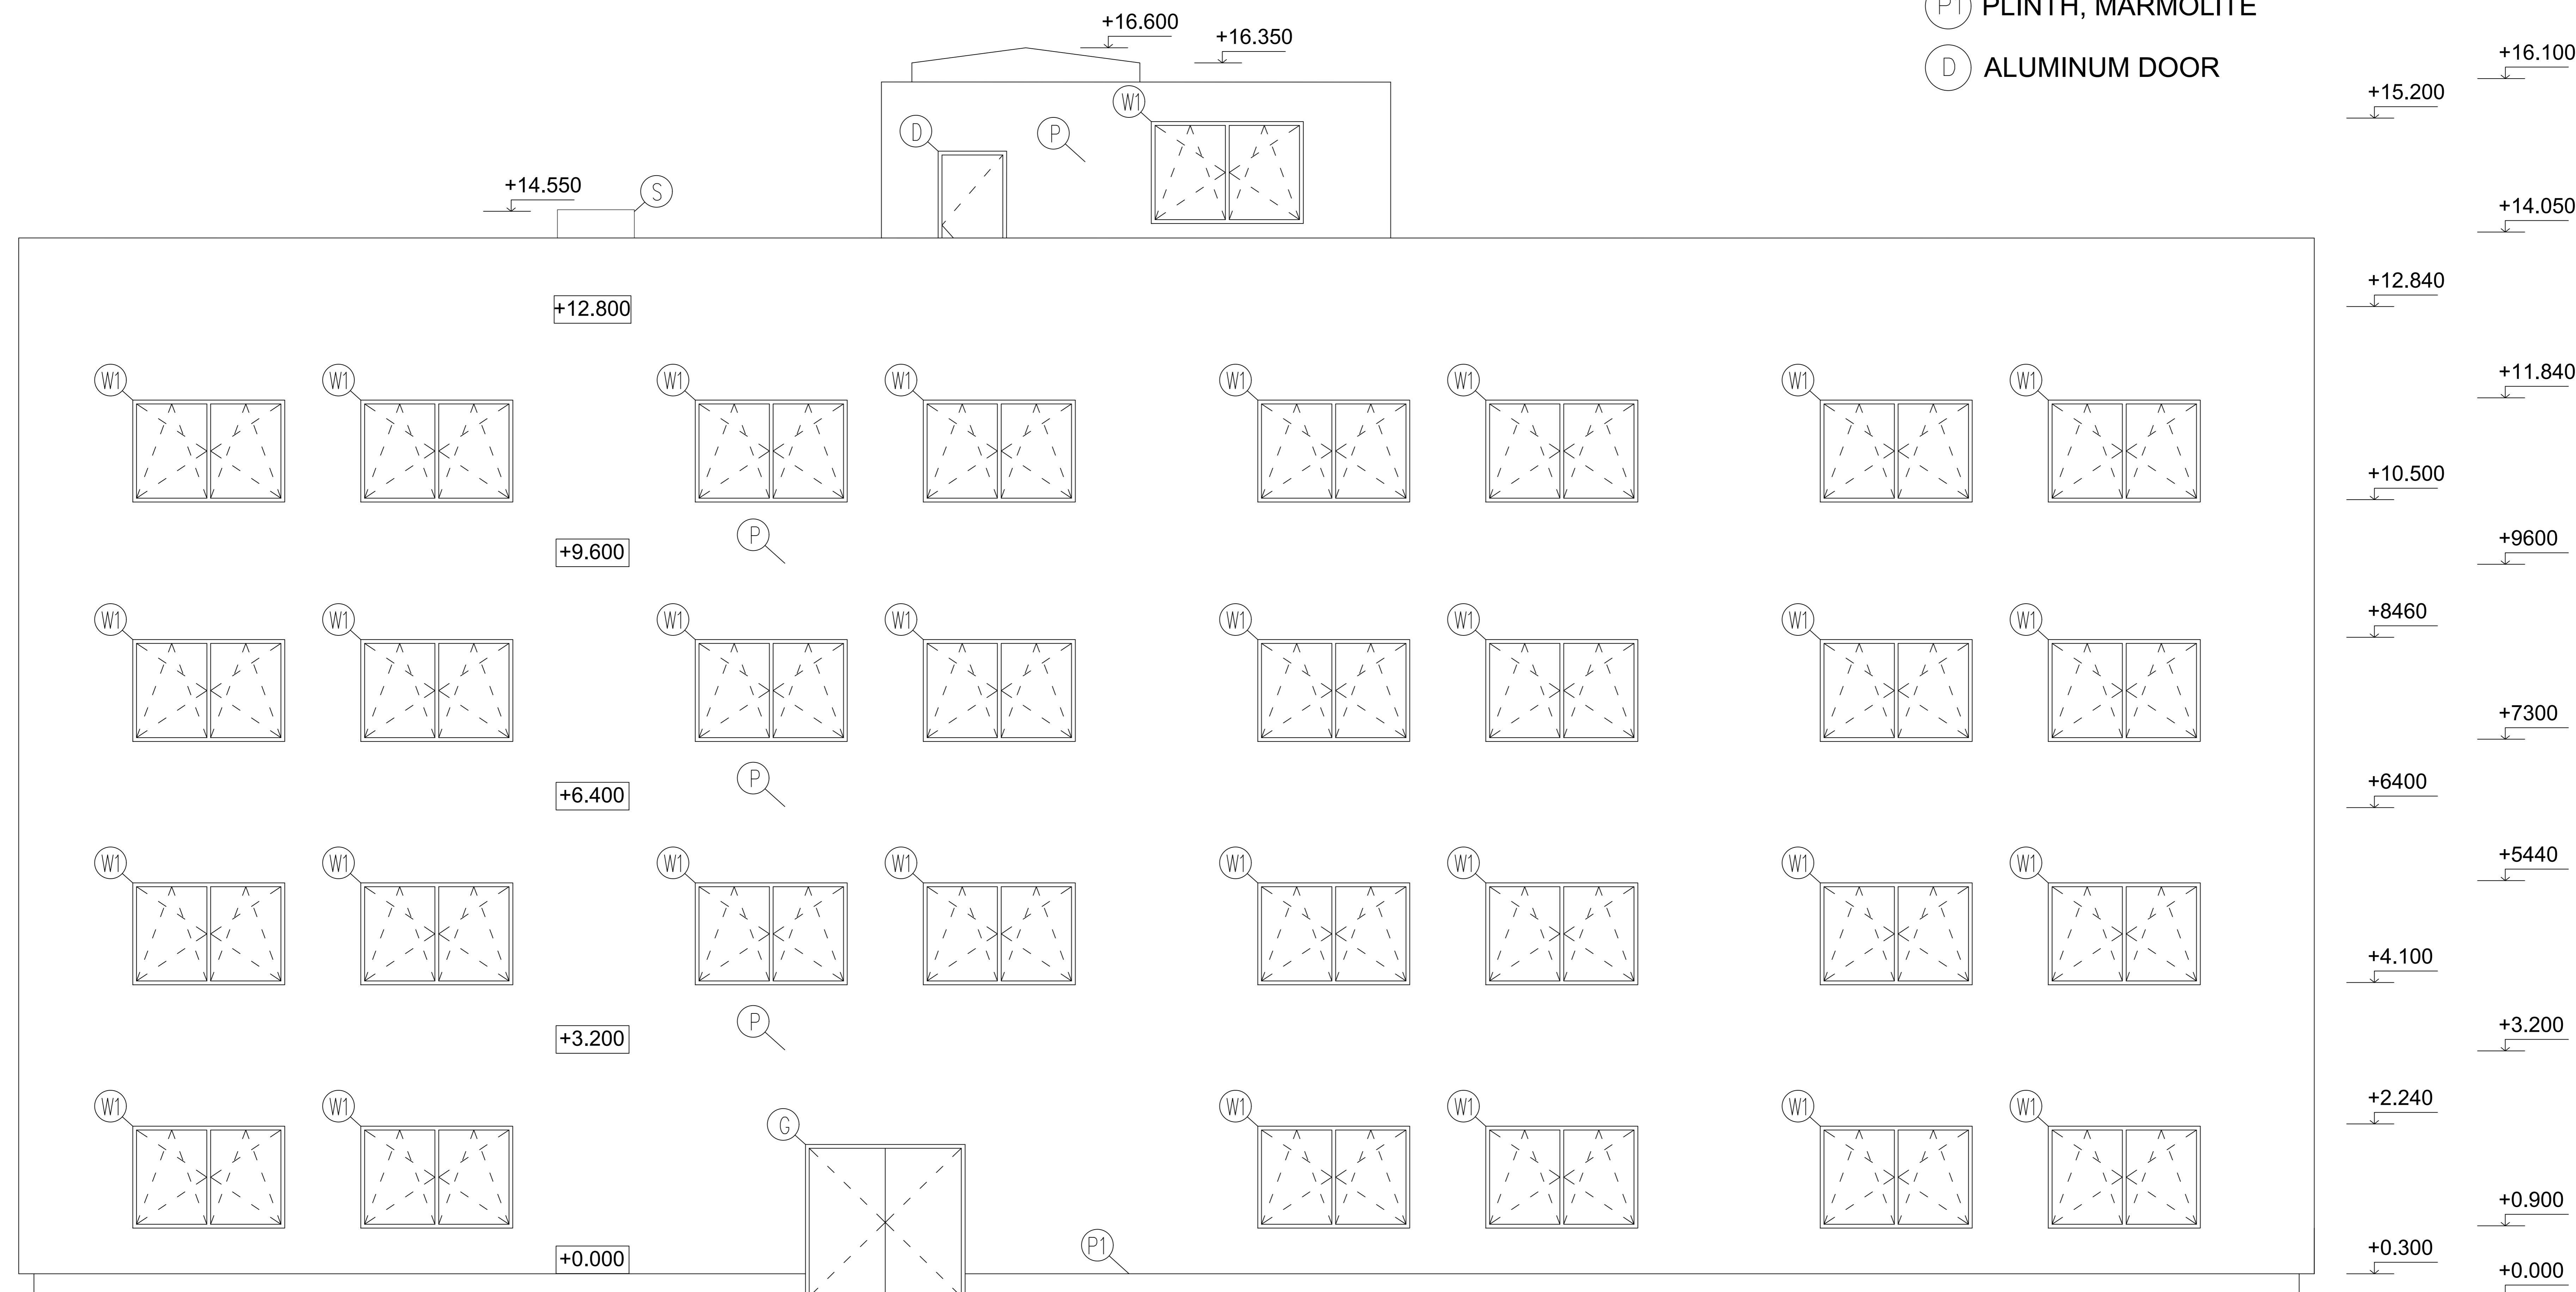

Designed by: Bashar Alachkar	Checked by: ING.M.NOORI	Czech Technical University 
Drawing: Front View		
Subject: Bachelor project		2019-2020