
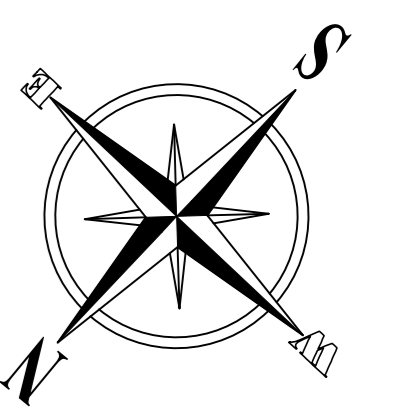



LEGEND:

- (P) PASTY PLASTER, LIGHT GREY TH=5mm
- (W1) ALUMINUM WINDOW, EQUIPPED WITH SAFETY GLASS
- (S) VENTILATION AND CHIMNEY SHAFT
- (P1) PLINTH, MARMOLITE

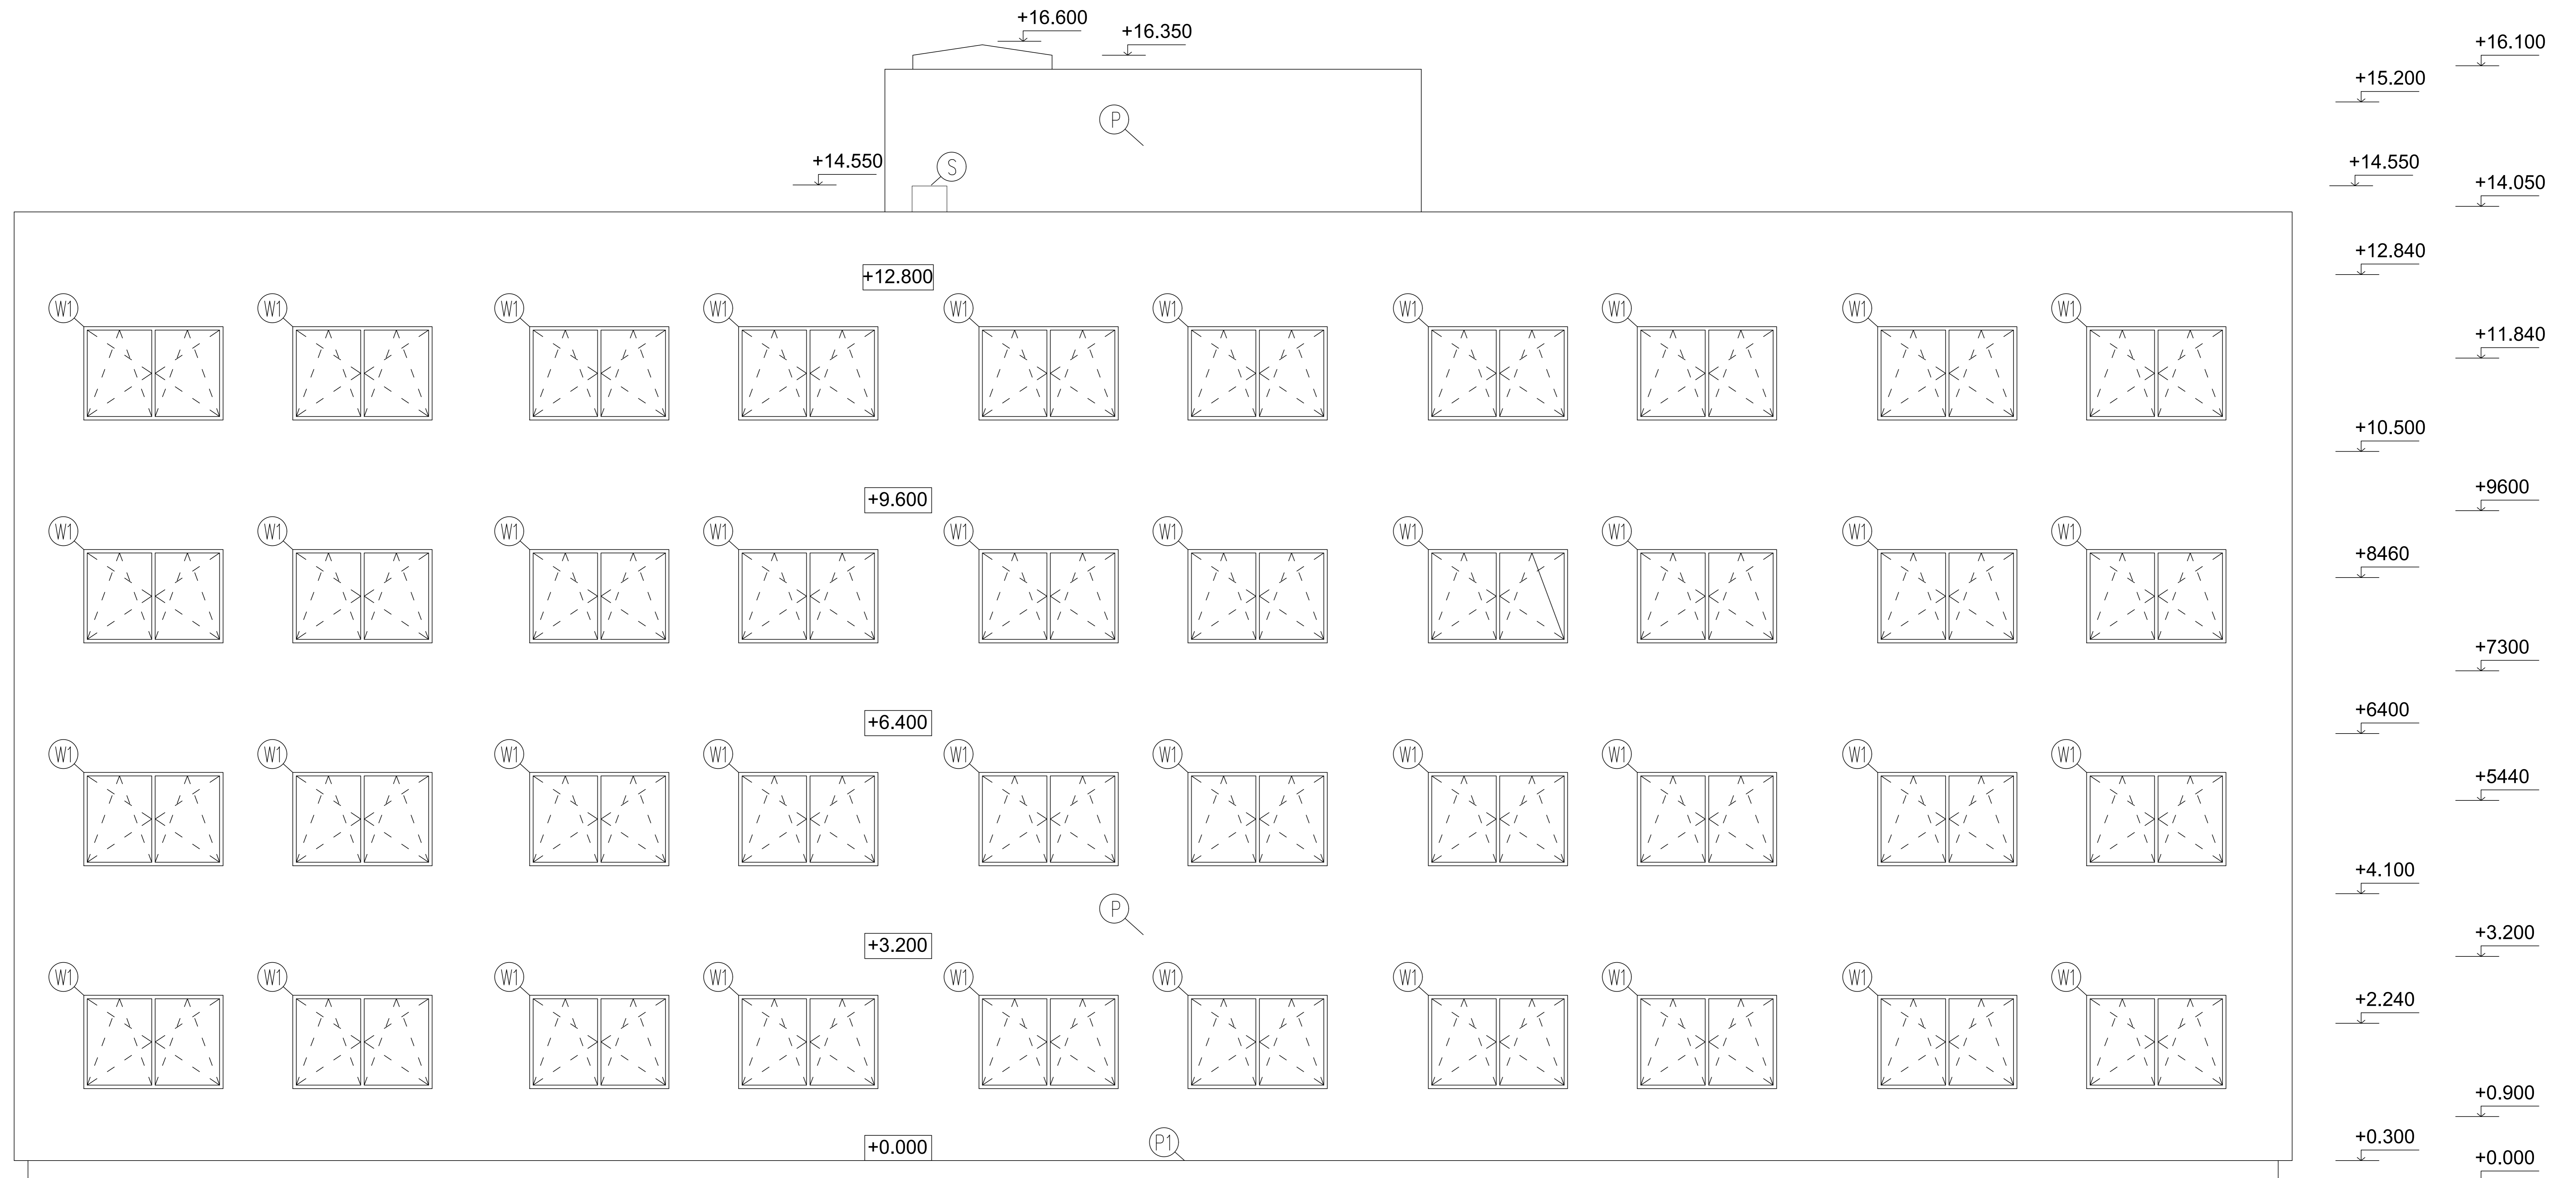

Designed by: Bashar Alachkar	Checked by: ING.M.NOORI	Czech Technical University 	
Drawing: Left View			1:50
Subject: Bachelor project			2019-2020