
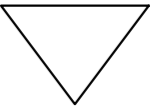





LEGEND:

TYPE	DISCRIPTION OF ROOM	AREA m ²	FLOORING
0.01	STAIRS AREA	22.28 m ²	POLISHED CONCRETE
0.02	STORE	8.35 m ²	POLISHED CONCRETE
0.03	STORE	8.35 m ²	POLISHED CONCRETE
0.04	STORE	8.35 m ²	POLISHED CONCRETE
0.05	STORE	8.35 m ²	POLISHED CONCRETE
0.06	STORE	8.35 m ²	POLISHED CONCRETE
0.07	STORE	7.95 m ²	POLISHED CONCRETE
0.08	STORE	7.95 m ²	POLISHED CONCRETE
0.09	STORE	7.95 m ²	POLISHED CONCRETE
0.10	STORE	7.95 m ²	POLISHED CONCRETE
0.11	STORE	7.95 m ²	POLISHED CONCRETE
0.12	STORE	7.95 m ²	POLISHED CONCRETE
0.13	STORE	7.95 m ²	POLISHED CONCRETE
0.14	STORE	8.35 m ²	POLISHED CONCRETE
0.15	STORE	8.35 m ²	POLISHED CONCRETE
0.16	STORE	8.35 m ²	POLISHED CONCRETE
0.17	STORE	8.35 m ²	POLISHED CONCRETE
0.18	STORE	8.35 m ²	POLISHED CONCRETE
0.19	STOR	8.35 m ²	POLISHED CONCRETE
0.20	TECHNICAL ROOM	30.33 m ²	POLISHED CONCRETE

-  HYDRANT
-  FIRE EQUIPMENT 183B
-  Fire detectors
-  Fire detectors

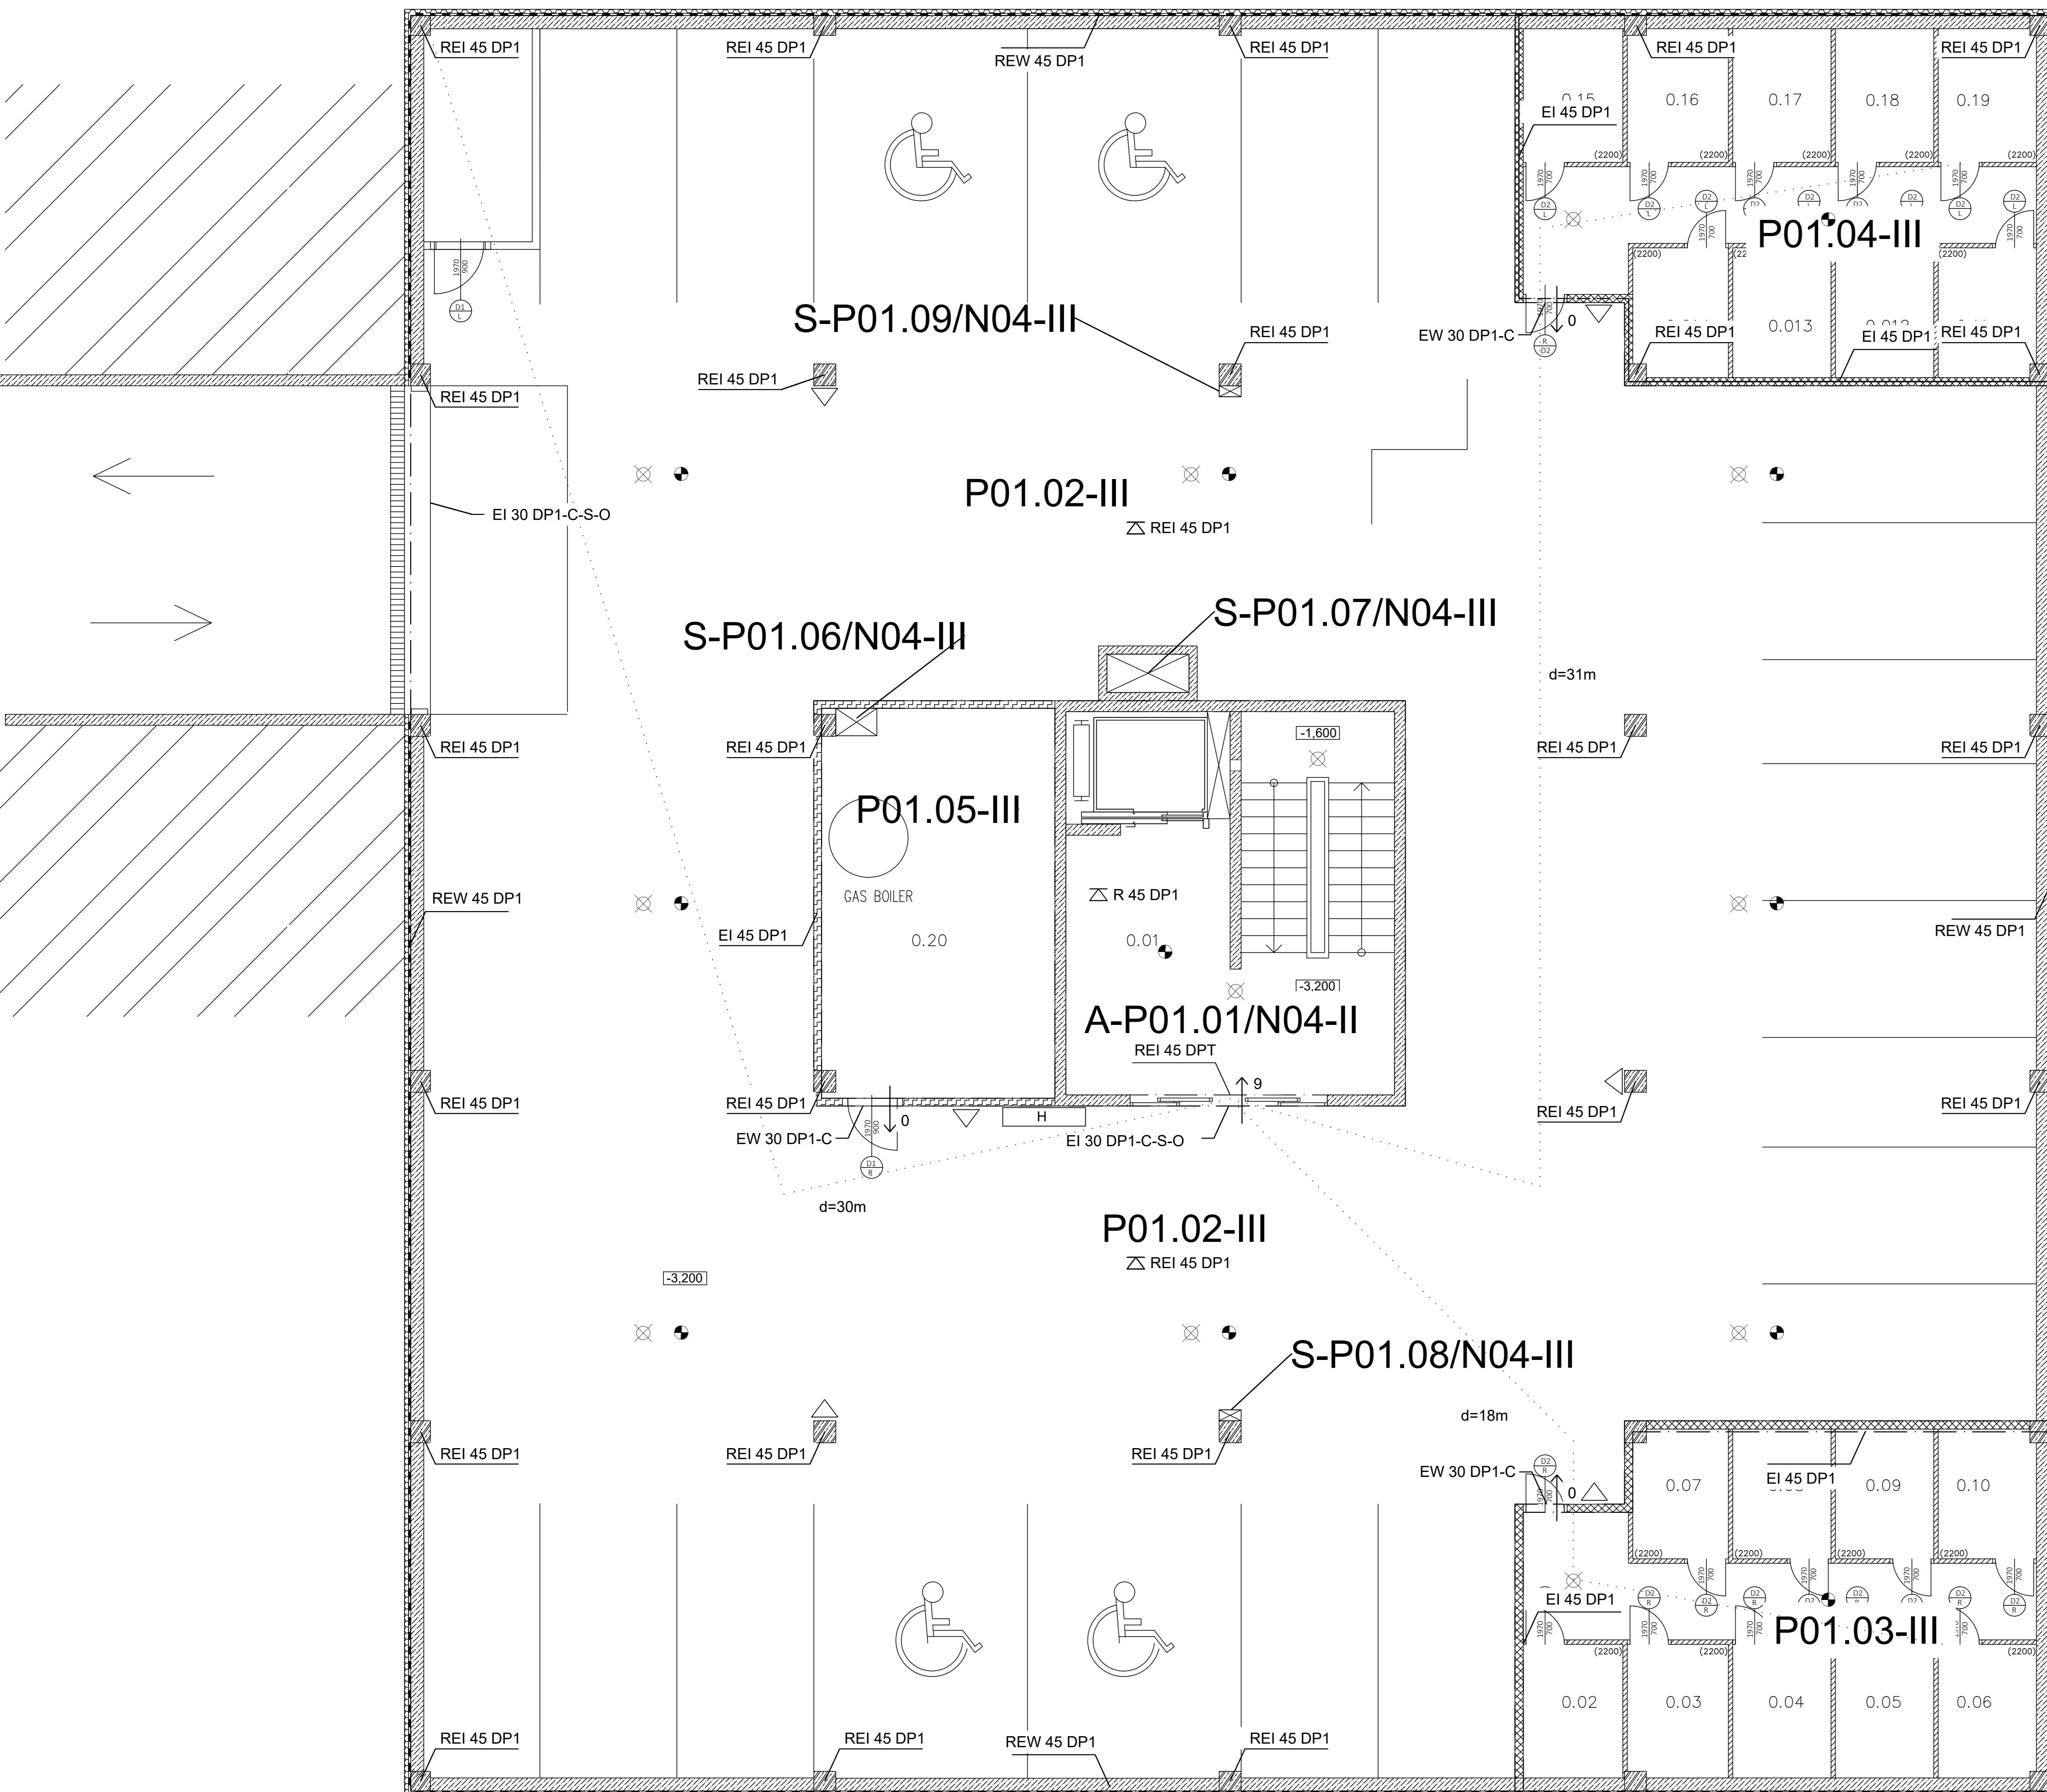

Designed by: Bashar Alachkar	Checked by: Ing. Malila Noori, Ph.D.	Czech Technical University 
Drawing: Fire safety Underground Floor		1:50
Subject: 124BPRO - Bachelor Project		2019-2020