


- LEGEND OF MATERIAL :
- CONCRETE C30/37
 - REINFORCED CONCRETE C30/37
 - THERMAL INSULATION XPS
 - GRAVEL
 - COMPACTED GRAVEL SAND
 - TERRAIN
 - WATERPROOFING BITUMEM

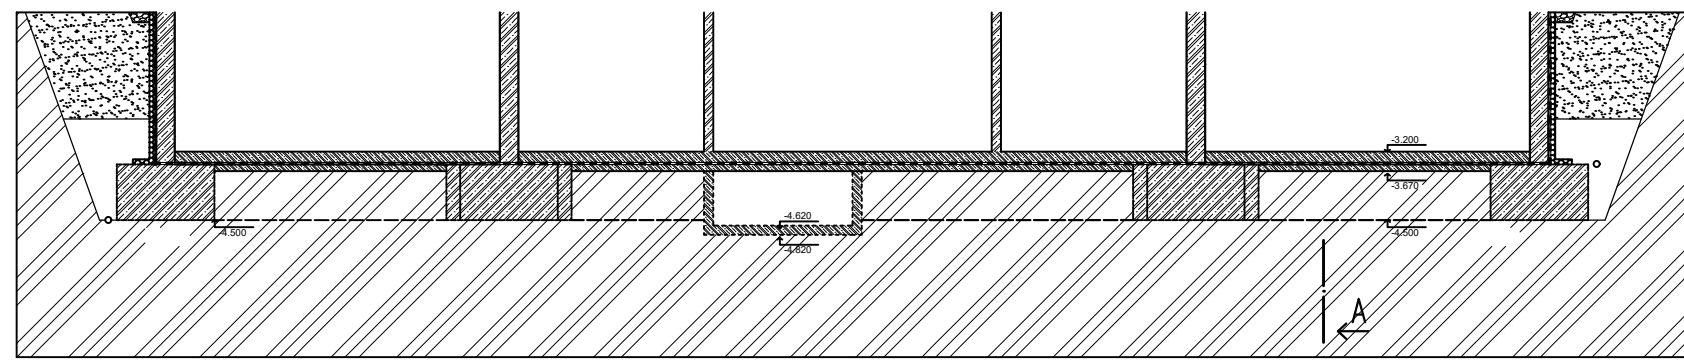

Designed by:	Checked by:	Czech Technical University
Bashar Alachkar	Ing. Jan Salak, CSc,	
Drawing: Foundation		1:175
Subject: Bachelor project		2019-2020