


LEGEND:

- P PASTY PLASTER, LIGHT GREY TH=10mm
- W1 ALUMINUM WINDOW, EQUIPPED WITH SAFETY GLASS
- P1 PLINTH, MARMOLITE

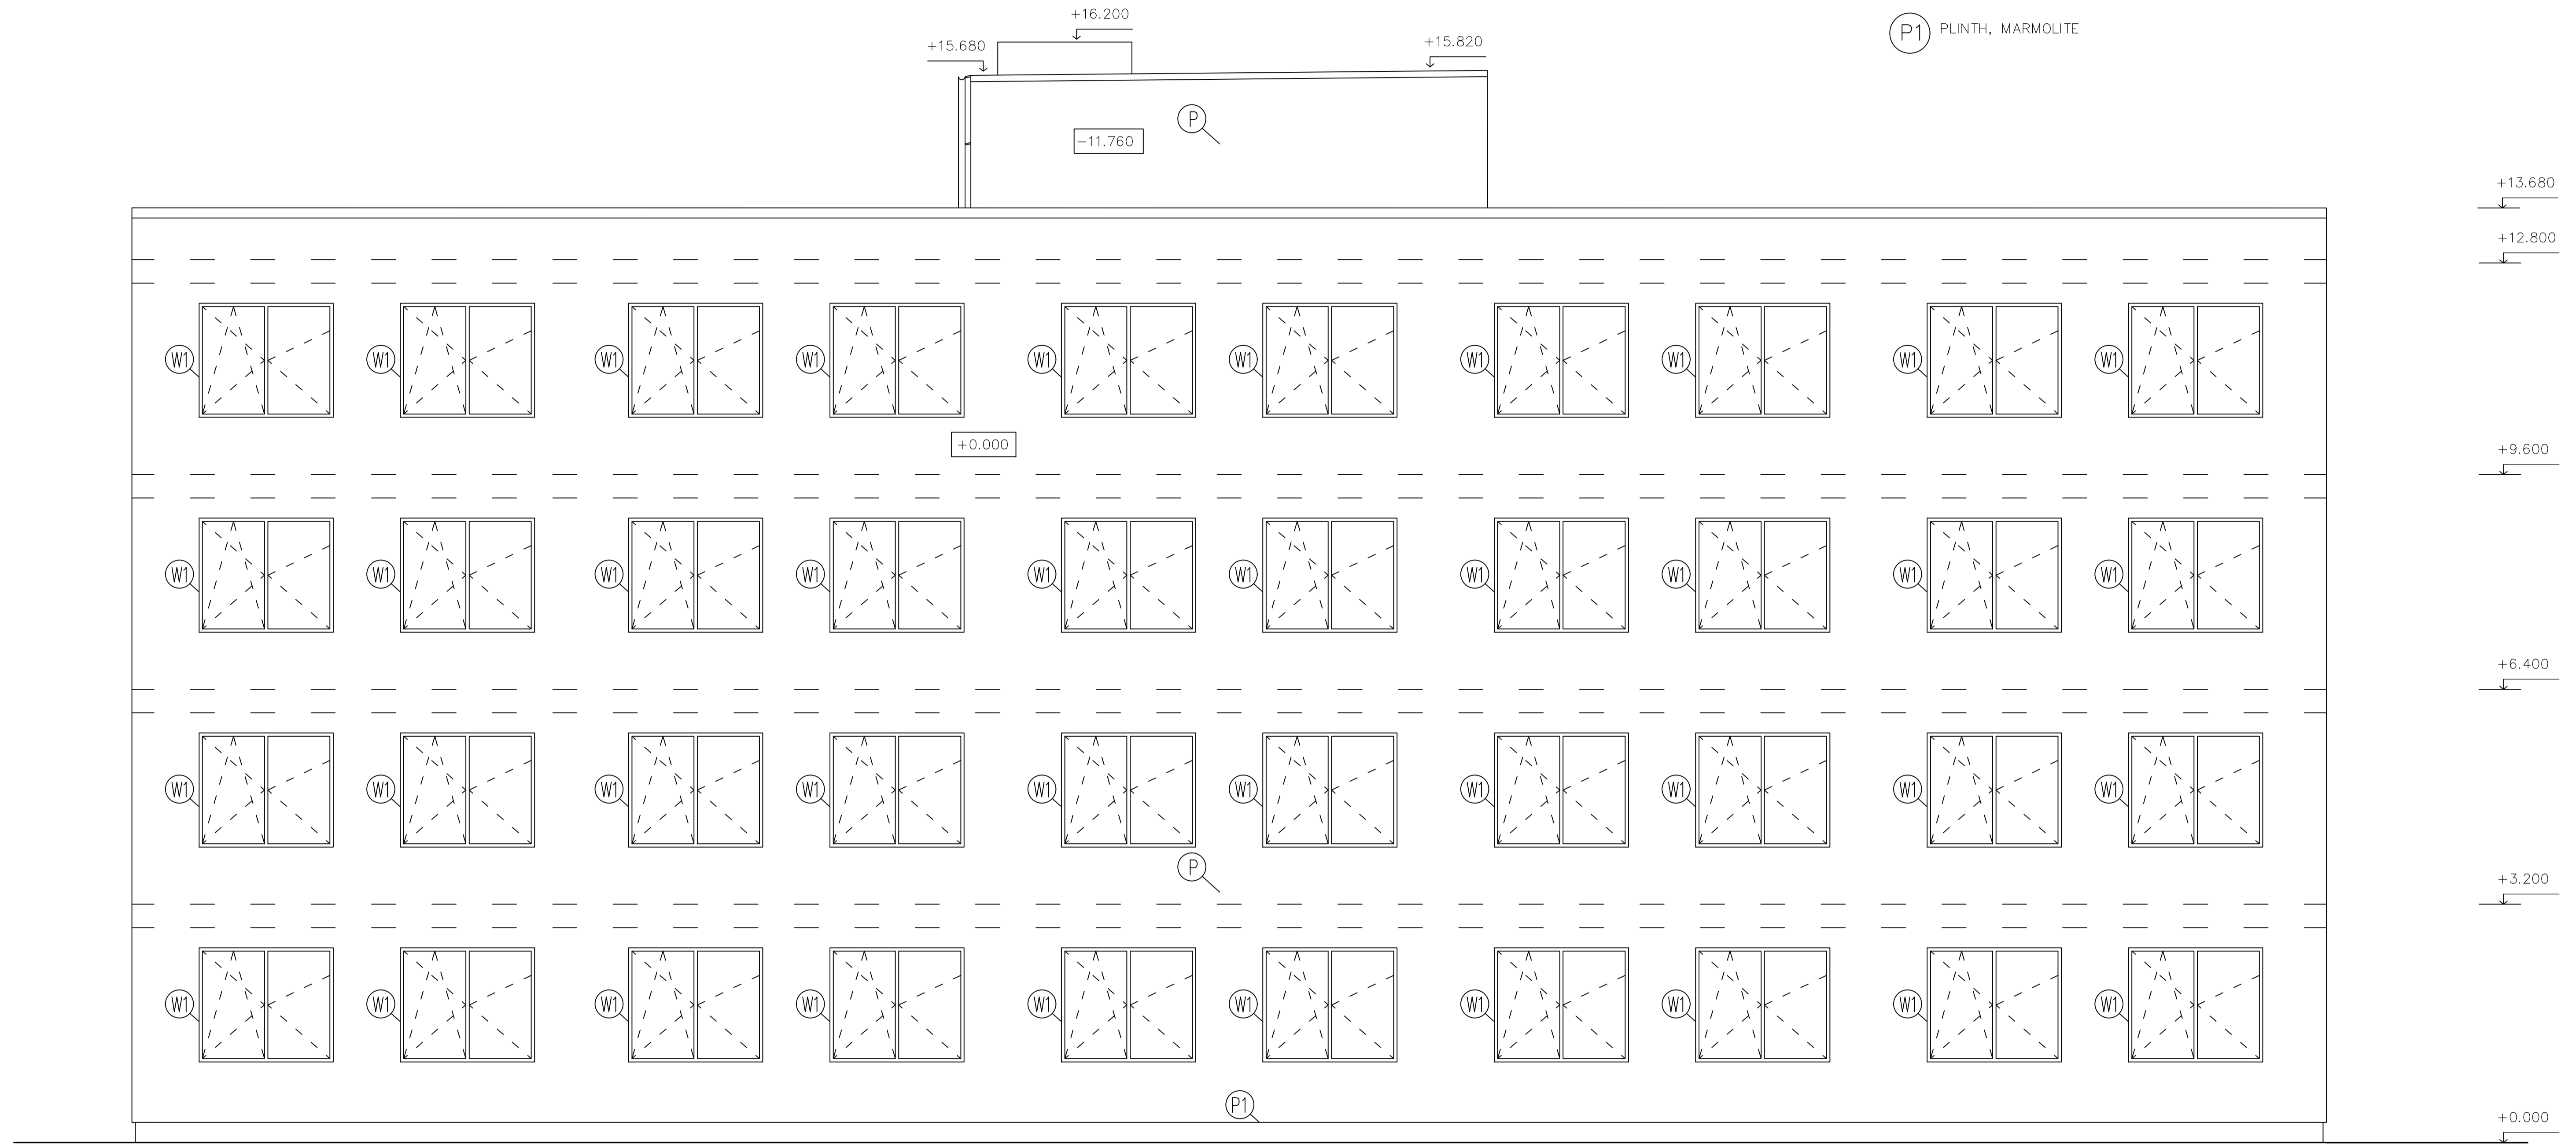

Designed by:	Checked by:	Czech Technical University
Bashar Alachkar	Ing. Mallia Noori, Ph.D.	
Drawing: Elevation left view	1: 50	
Subject: 124BPRO – Bachelor Project		2020–2021