



LEGEND:

- (P) PASTY PLASTER, LIGHT GREY TH=10mm
- (W1) ALUMINUM WINDOW, EQUIPPED WITH SAFETY GLASS
- (P1) PLINTH, MARMOLITE

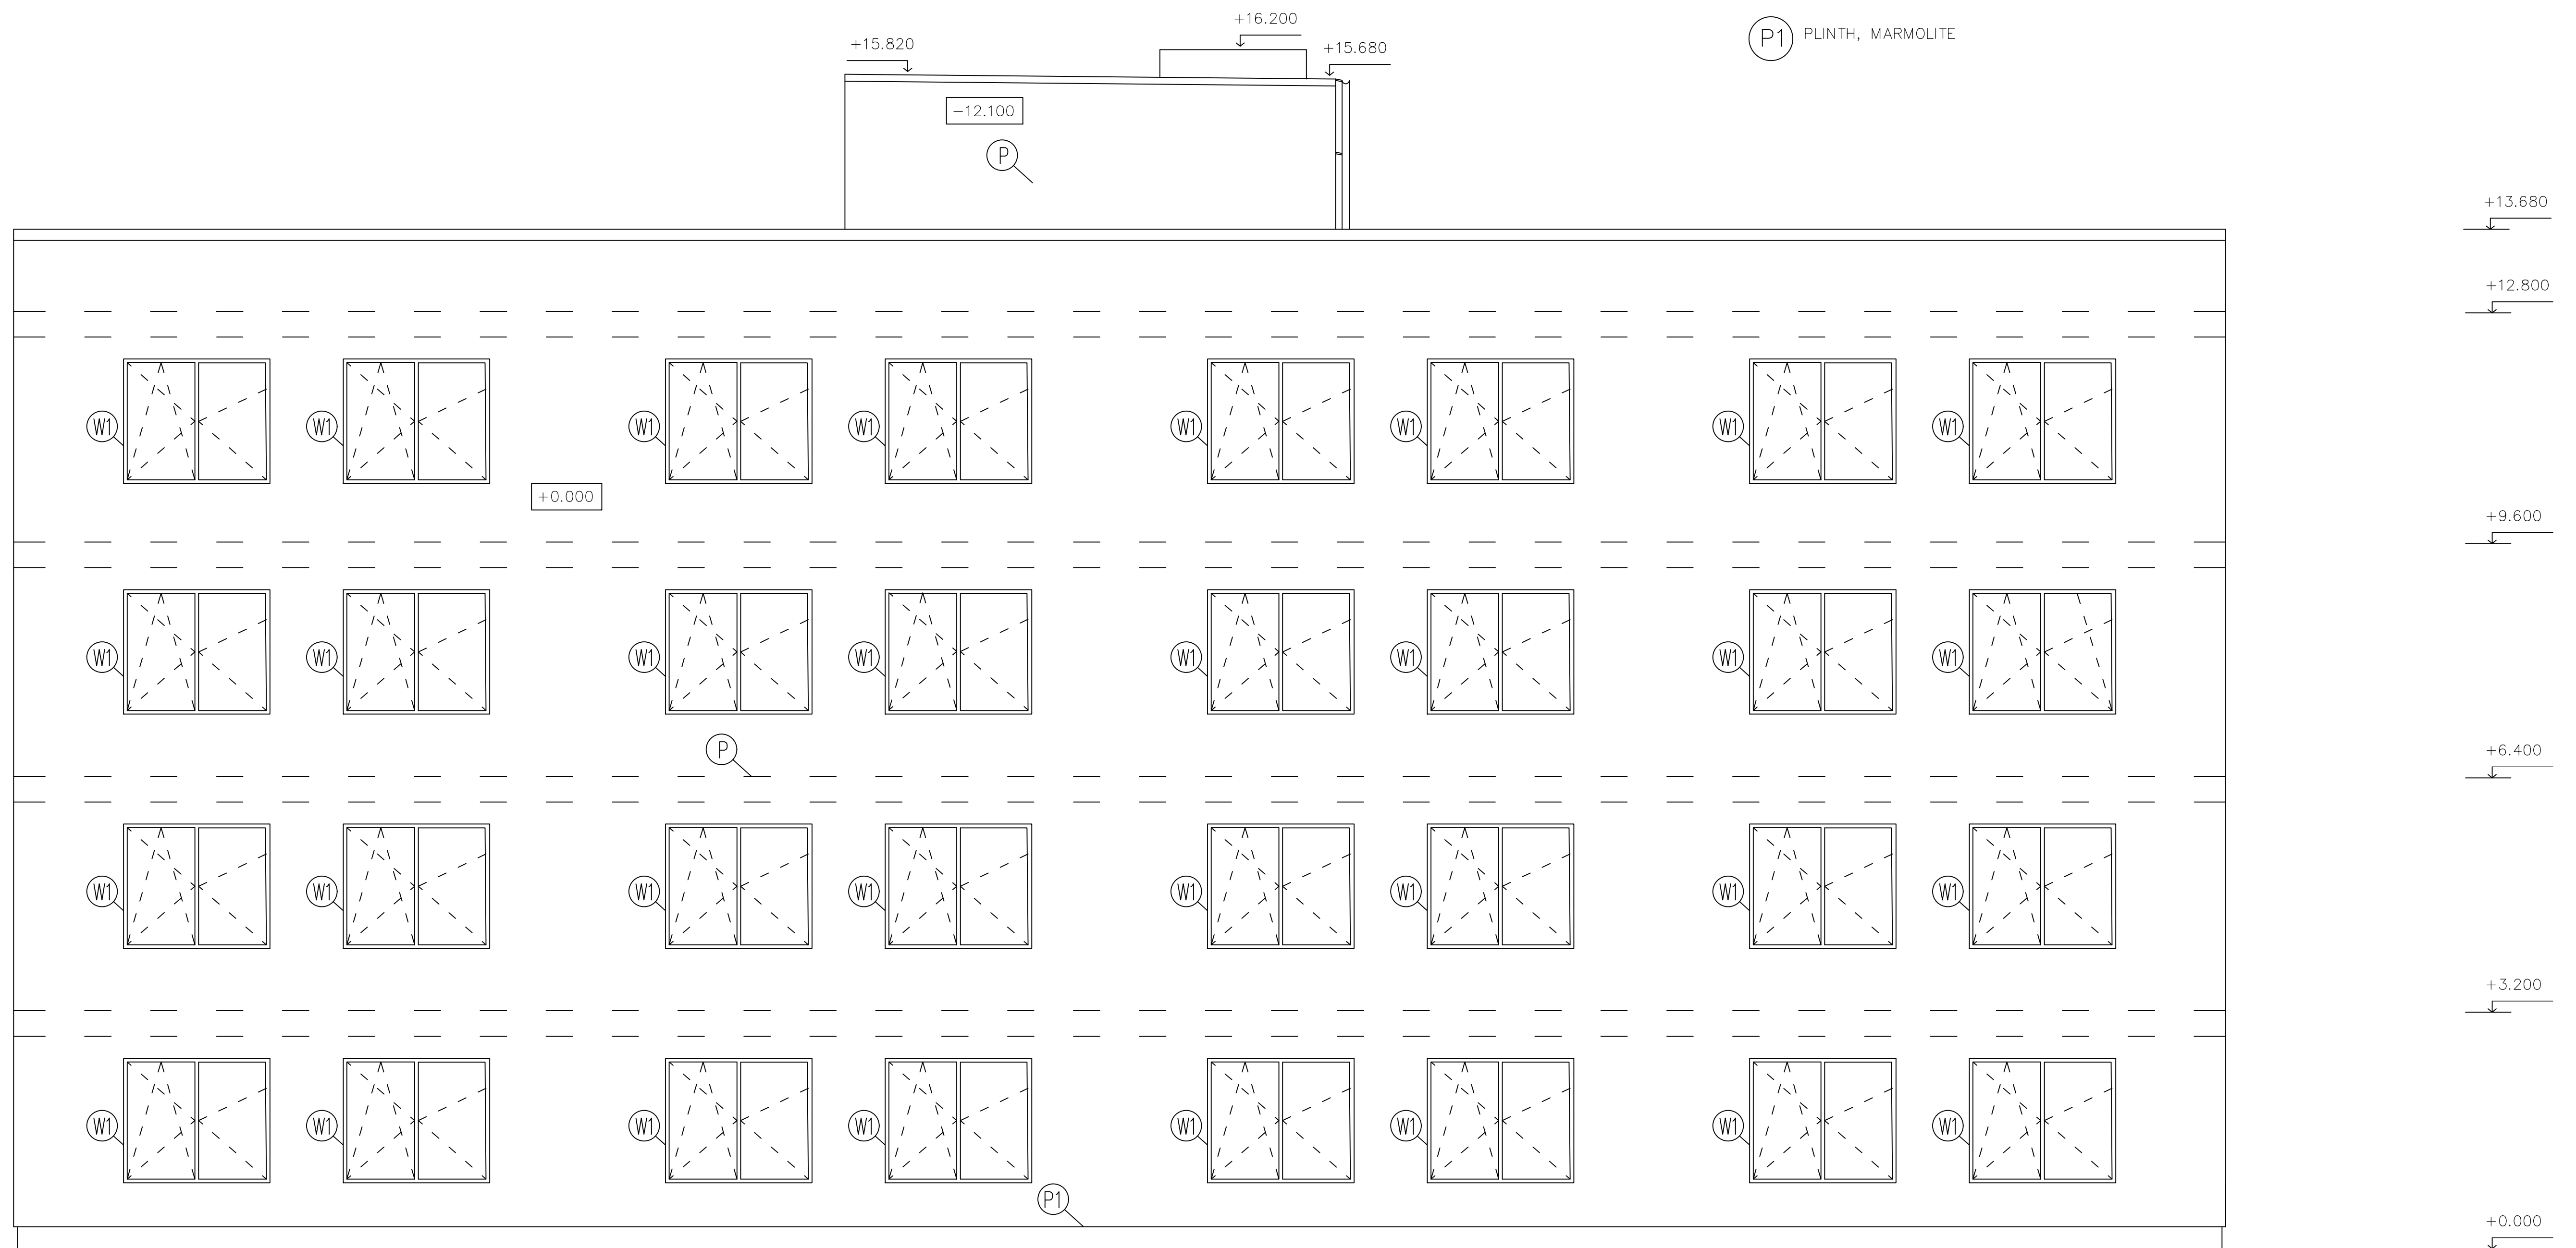

Designed by:	Checked by:	Czech Technical University 
Bashar Alachkar	Ing. Mallia Noori, Ph.D.	
Drawing: Elevation right view	1: 50	
Subject: 124BPRO – Bachelor Project		2020–2021