


LEGEND:

TYPE	NAME OF ROOM	AREA m <sup>2</sup>	FLOORING
2.01	HALL	121.8 m <sup>2</sup>	CARPET
2.02	EXECUTIVE	41.09 m <sup>2</sup>	CARPET
2.03	OFFICE	15.40 m <sup>2</sup>	CARPET
2.04	OFFICE	15.28 m <sup>2</sup>	CARPET
2.05	OFFICE	15.56 m <sup>2</sup>	CARPET
2.06	OFFICE	15.27 m <sup>2</sup>	CARPET
2.07	OFFICE	15.31 m <sup>2</sup>	CARPET
2.08	OFFICE	15.85 m <sup>2</sup>	CARPET
2.09	EXECUTIVE	42.08 m <sup>2</sup>	CARPET
2.10	OFFICE	15.26 m <sup>2</sup>	CARPET
2.11	OFFICE	15.35 m <sup>2</sup>	CARPET
2.12	OFFICE	15.39 m <sup>2</sup>	CARPET
2.13	OFFICE	15.43 m <sup>2</sup>	CARPET
2.14	OFFICE	15.26 m <sup>2</sup>	CARPET
2.15	OFFICE	21.30 m <sup>2</sup>	CARPET
2.16	OFFICE	63.20 m <sup>2</sup>	CARPET
2.17	OFFICE	62.35 m <sup>2</sup>	CARPET
2.18	OFFICE	62.80 m <sup>2</sup>	CARPET
2.19	OFFICE	21.30 m <sup>2</sup>	CARPET
2.20	OFFICE	15.91 m <sup>2</sup>	CARPET
2.21	Copy machines room	15.26 m <sup>2</sup>	CARPET
2.22	OFFICE	15.26 m <sup>2</sup>	CARPET
2.23	OFFICE	15.25 m <sup>2</sup>	CARPET
2.24	OFFICE	15.18 m <sup>2</sup>	CARPET
2.25	KITCHEN	32.08 m <sup>2</sup>	CARPET
2.26	CORRIDOR	31.92 m <sup>2</sup>	CARPET
2.27	CORRIDOR	22.28 m <sup>2</sup>	CARPET
2.28	CORRIDOR	17.89 m <sup>2</sup>	CERAMIC
2.29	STAIRS AREA	22.28 m <sup>2</sup>	CERAMIC
2.30	BATHROOM	17.89 m <sup>2</sup>	CERAMIC
2.31	BATHROOM	17.95 m <sup>2</sup>	CERAMIC
2.32	CLEANING ROOM	04.06 m <sup>2</sup>	CERAMIC
2.33	BATHROOM	07.11 m <sup>2</sup>	CERAMIC
2.34	BATHROOM	07.08 m <sup>2</sup>	CERAMIC

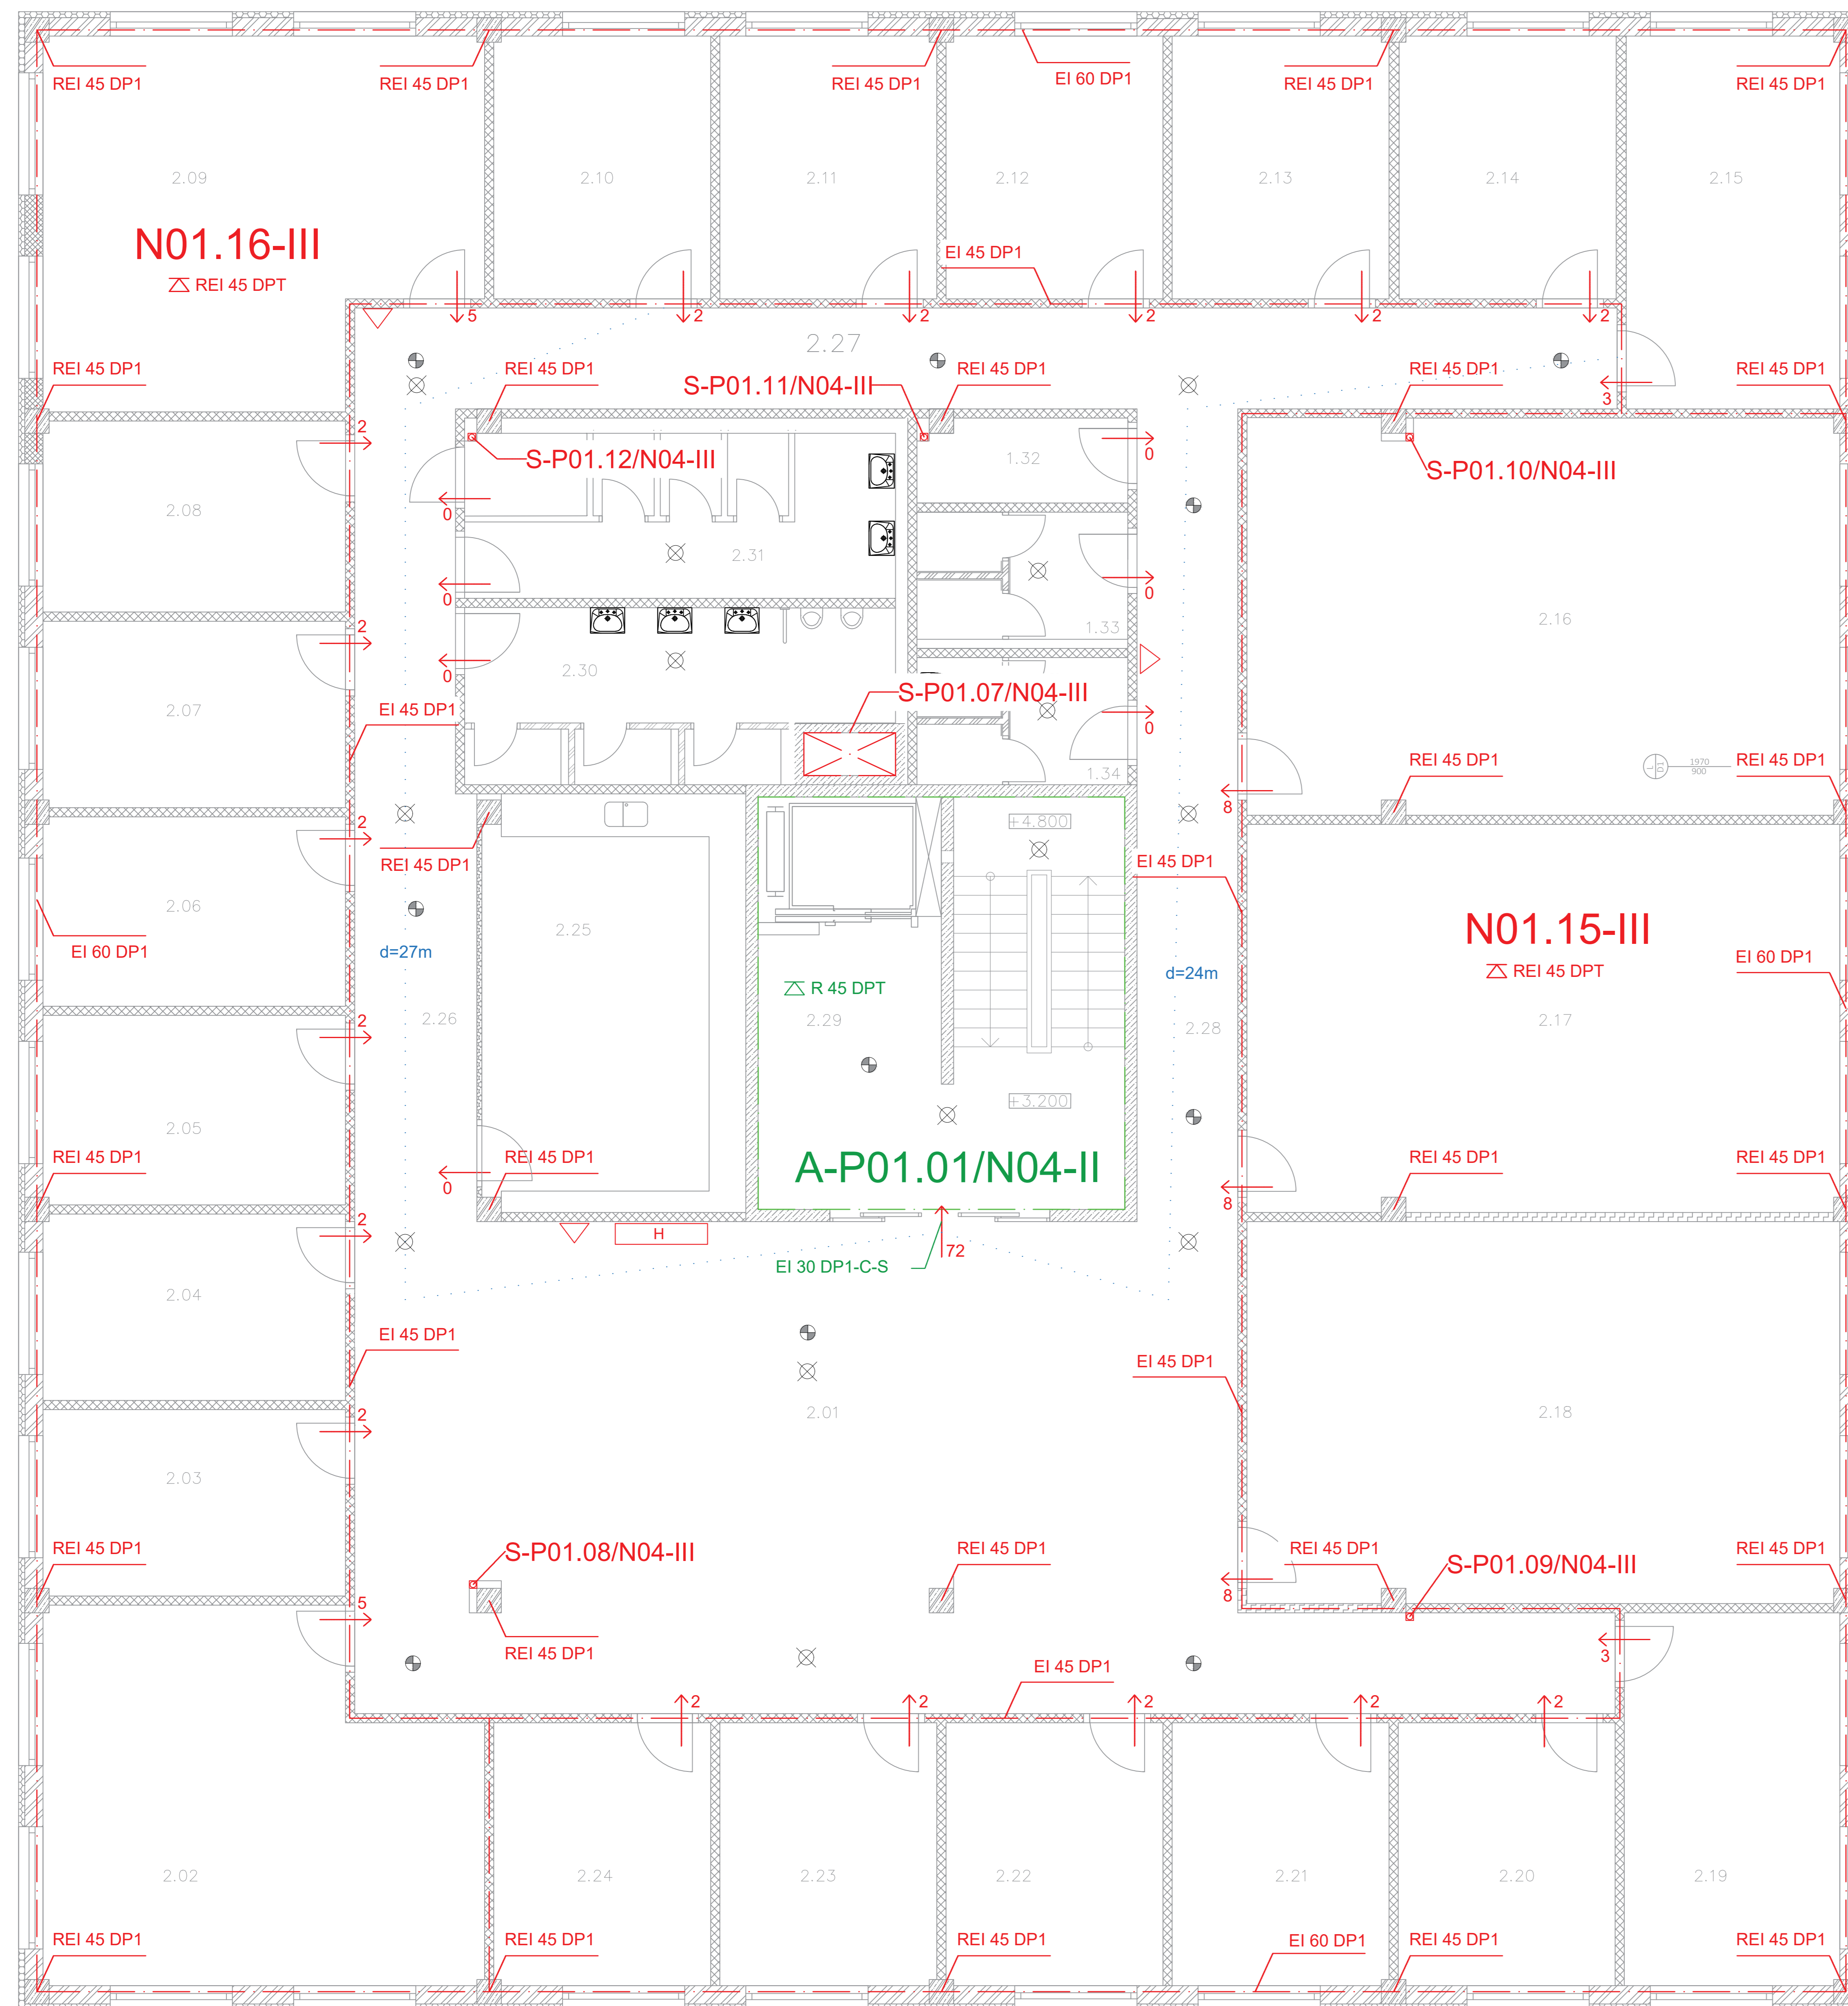

LEGEND :

- HYDRANT
- FIRE EQUIPMENT 21A
- EMERGENCY LIGHTNING
- FIRE DETECTORS

Designed by:	Checked by:	Czech Technical University
Bashar Alachkar	Ing. Malila Noori, Ph.D.	
Drawing: Fire safety typical floor plan	1:50	
Subject: 124BPRO – Bachelor Project	2020–2021	