


Ovál č. 3 (R1 = 27,082 m; R2 = 40,022 m)

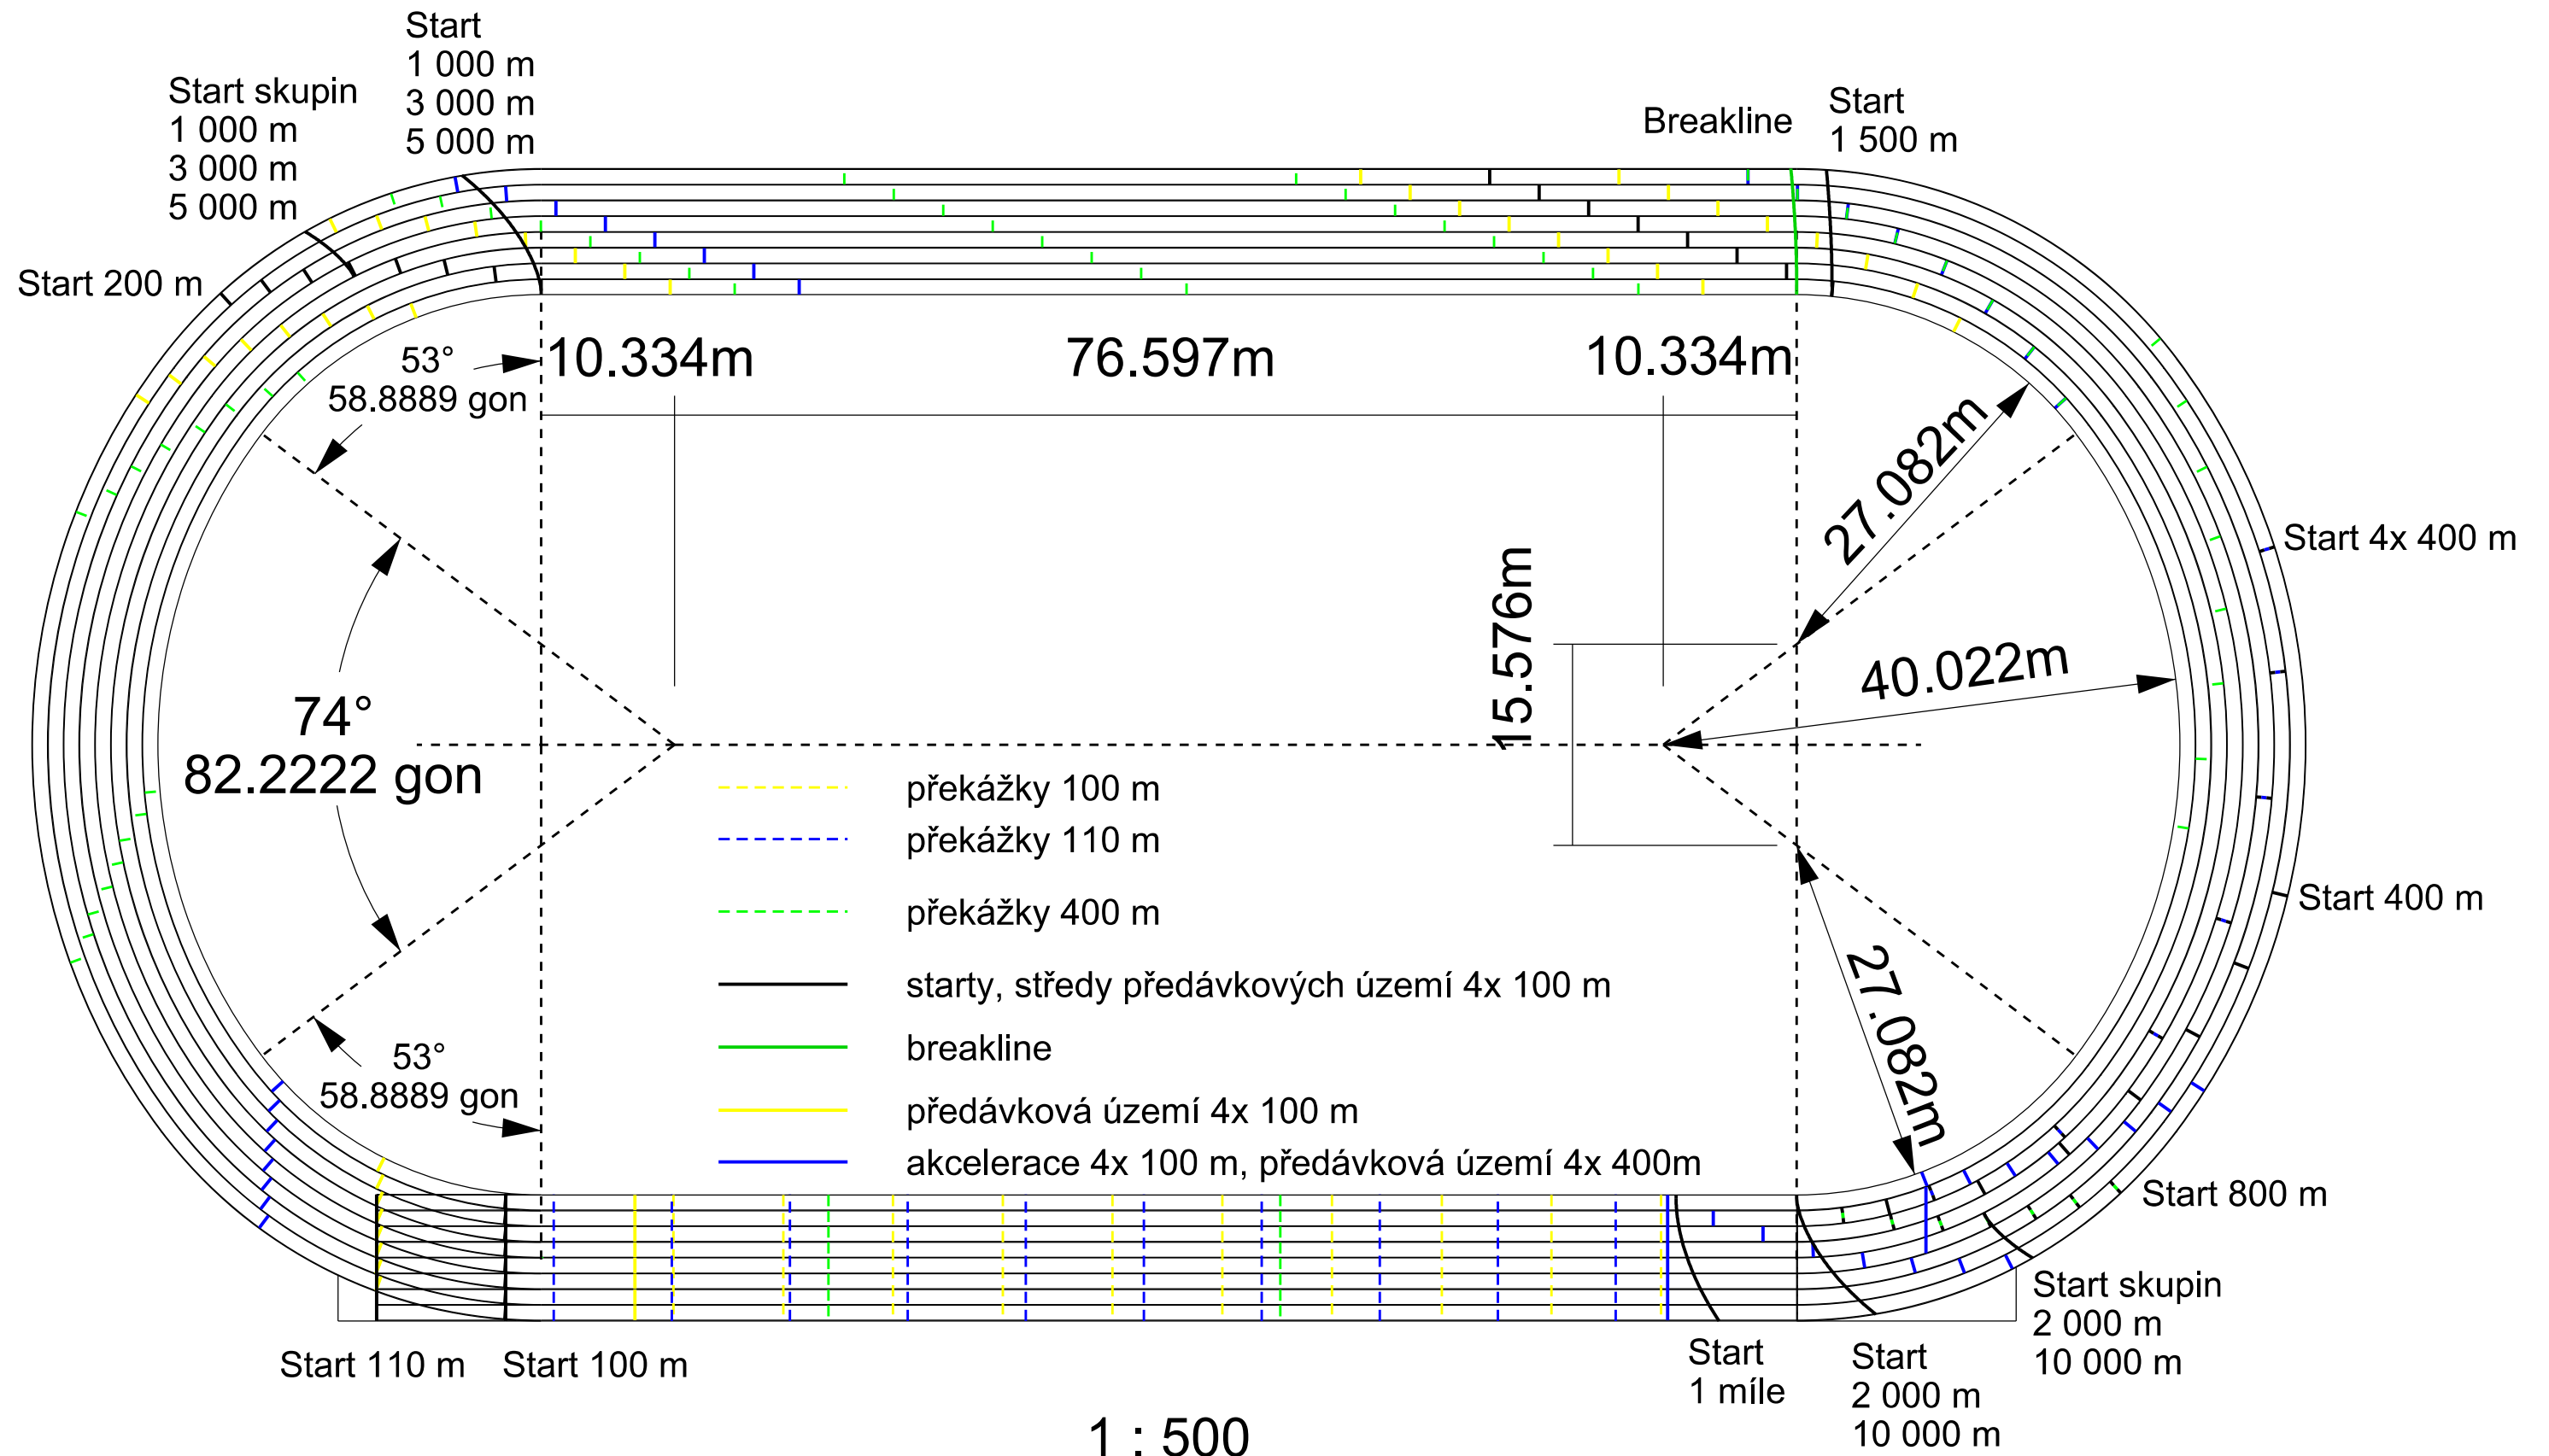

1 : 500