






# Foundation

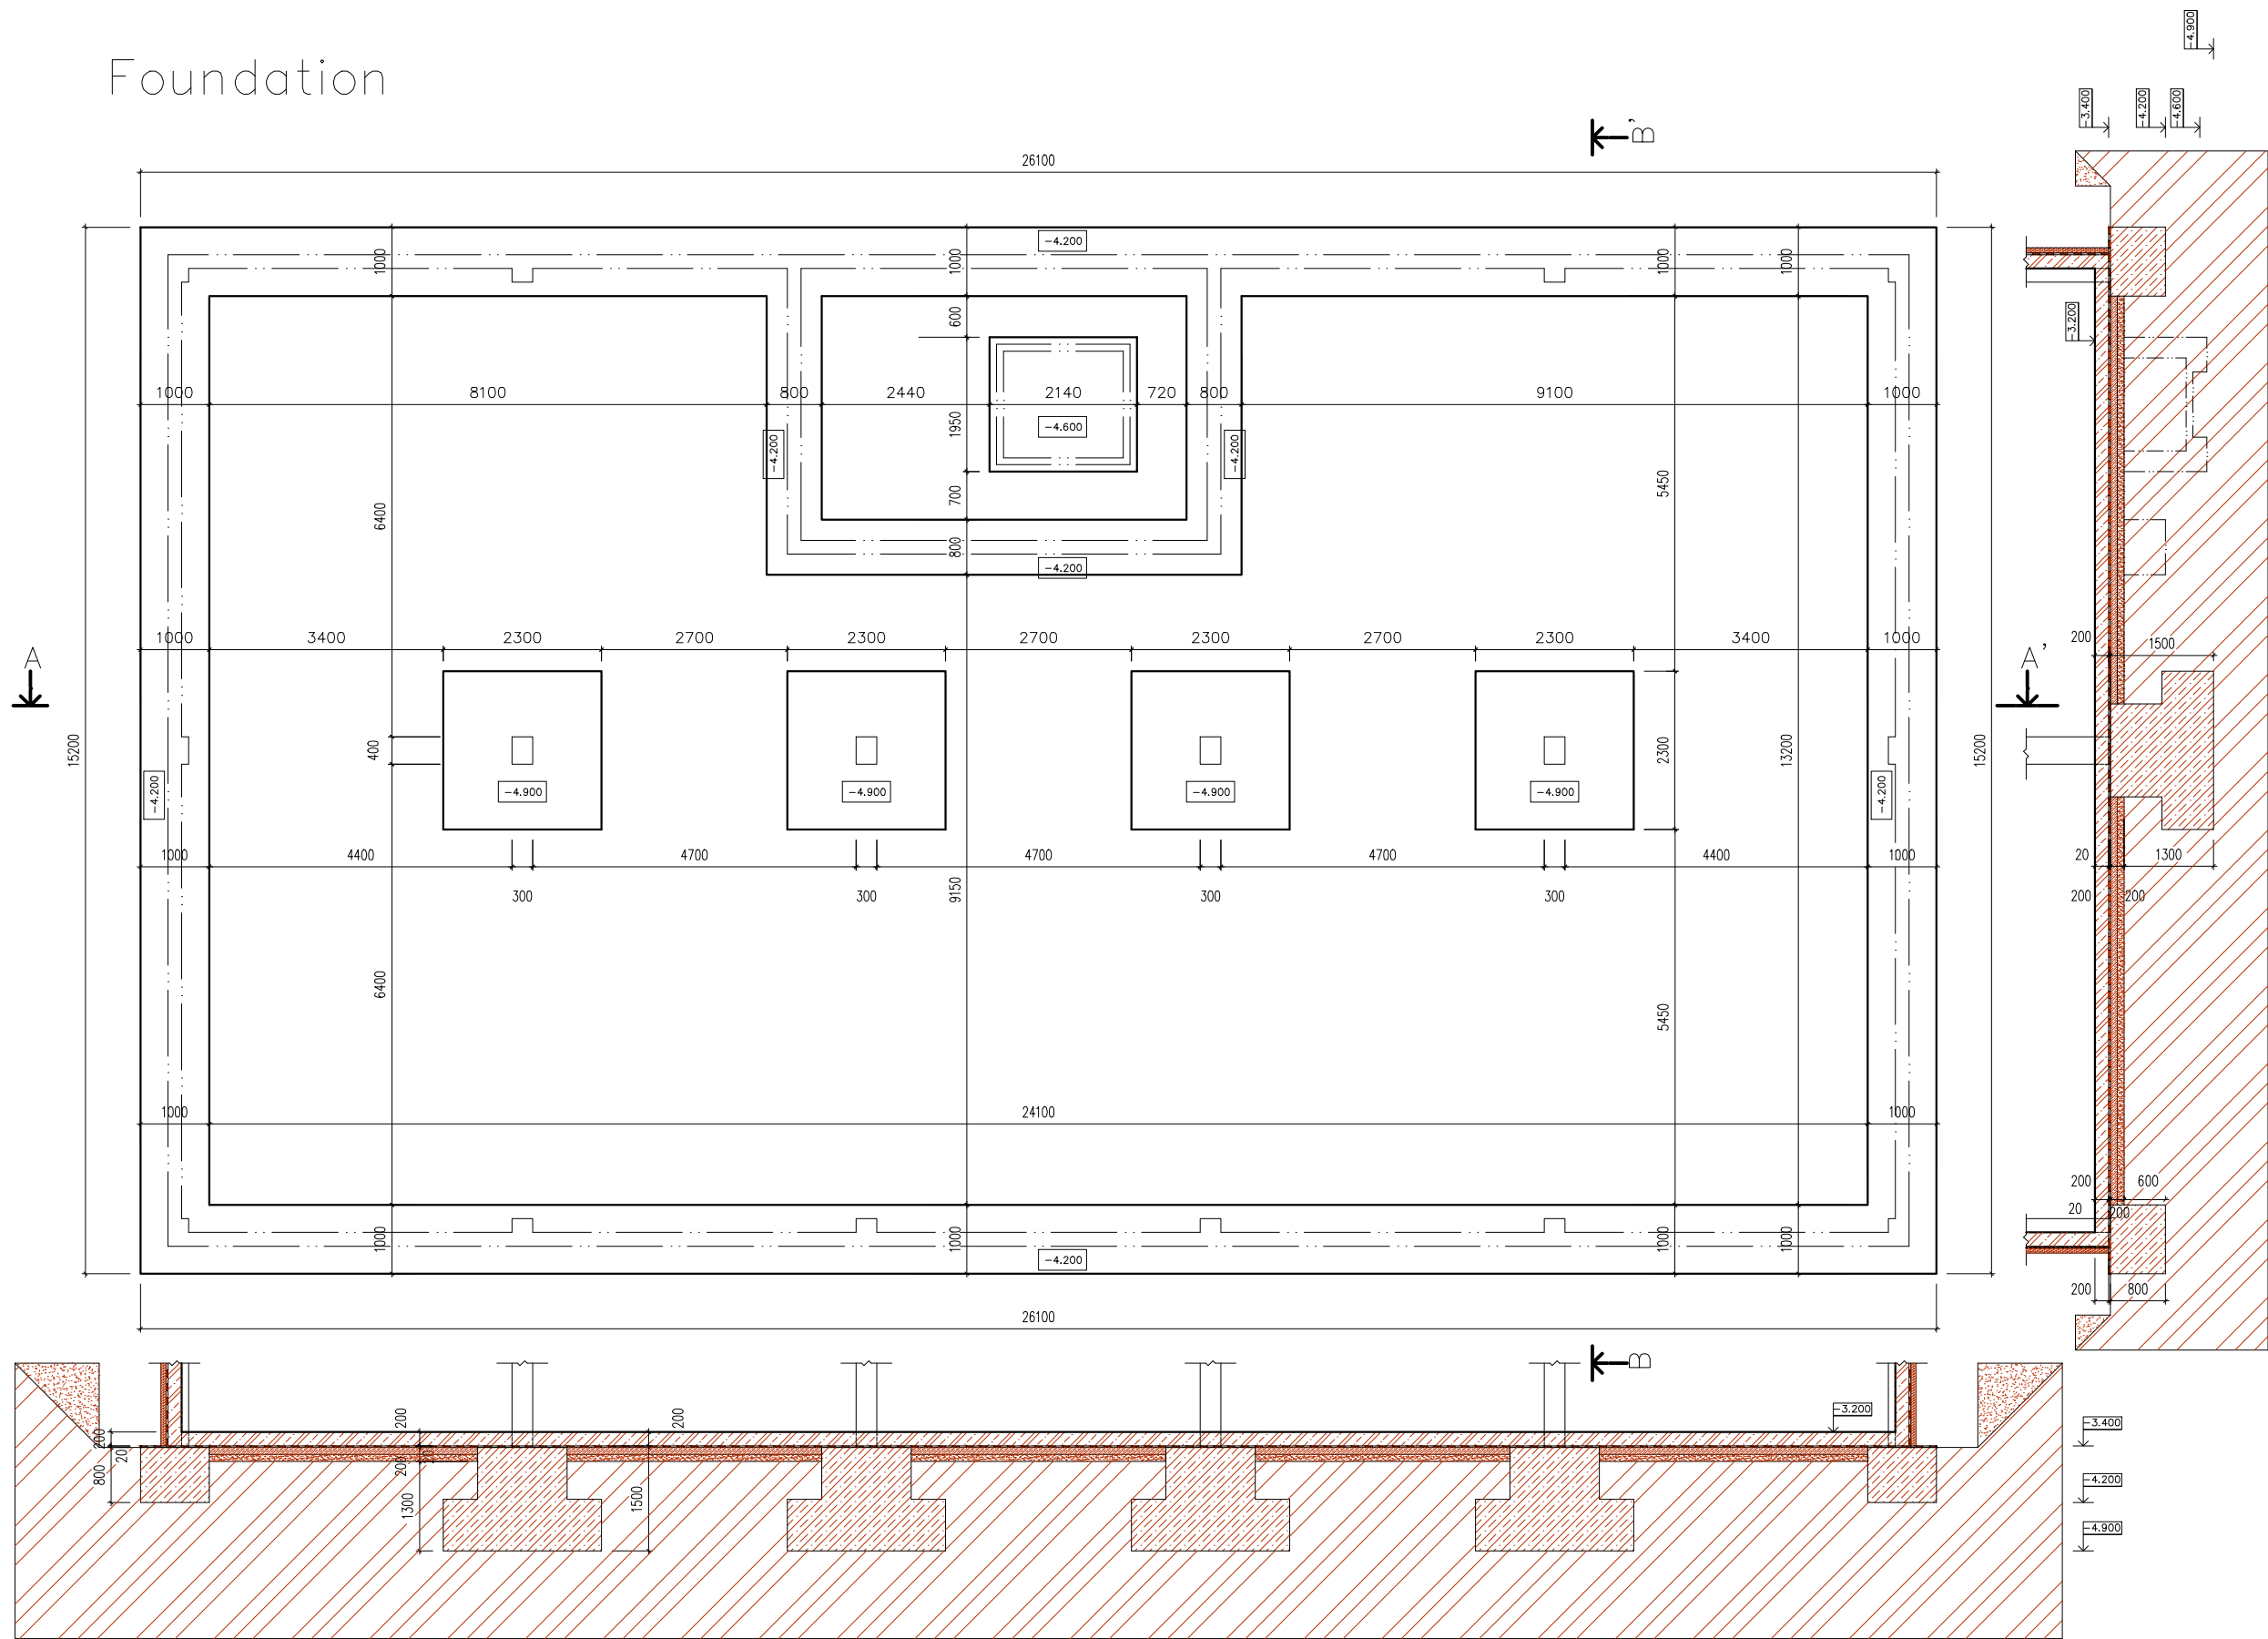

Legend of the materials:

-  Reinforced Concrete
-  Waterproof Bitumen, 2x
-  Thermal Insulation, XPS 75 mm

Student: Ahmed Alshawi	Teacher: Ing. M. Noori, Ph.D.	 <b>Czech Technical University in Prague</b>	
Subject: Bachelor Thesis	Academic Year: 2016/2017		
Title: Foundation	Scale: 1:100	No. of Drawing: 02	