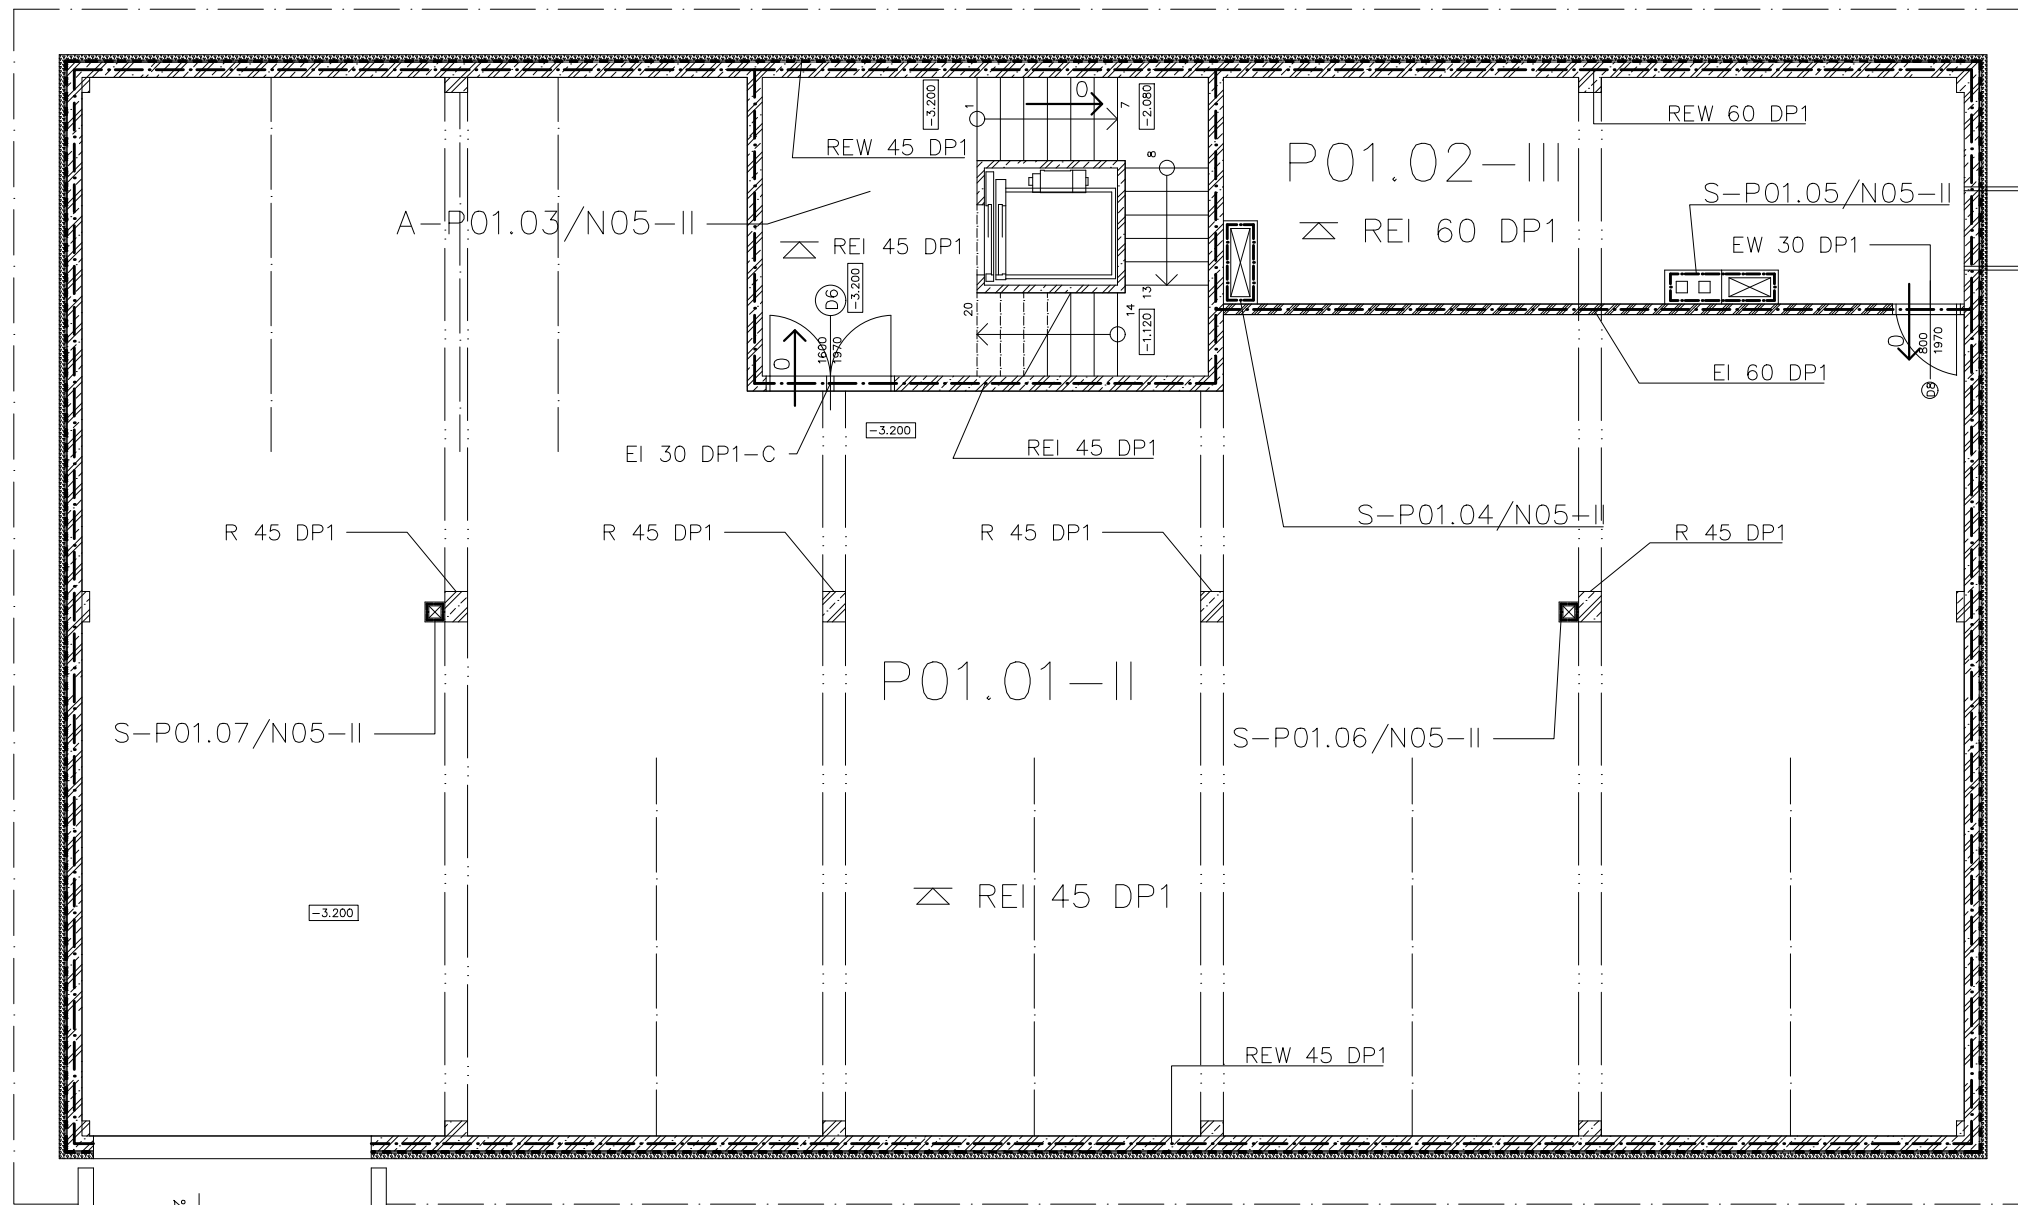

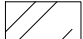
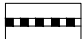
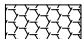



Underground Floor




Legend of the materials:

-  Reinforced Concrete
-  Porotherm 14 Profi Dryfix, 497/140/249 mm
-  Waterproof Bitumen, 4 mm
-  Thermal Insulation, XPS 75 mm

Number	Description of the room	Area	Floor Surface	Wall Surface
-101	Staircase	23.3 m ²	Fine Concrete	Plaster
-102	Technical Room	29.4 m ²	Fine Concrete	Plaster

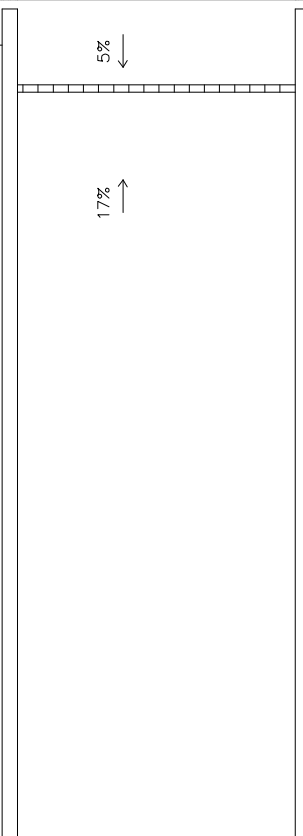

Student: Ahmed Alshawi	Teacher: Ing. M. Noori, Ph.D.	 Czech Technical University in Prague	
Subject: Bachelor Thesis	Academic Year: 2016/2017		
Title: Underground Floor		Scale: 1:100	No. of Drawing: 01