



Detail 02

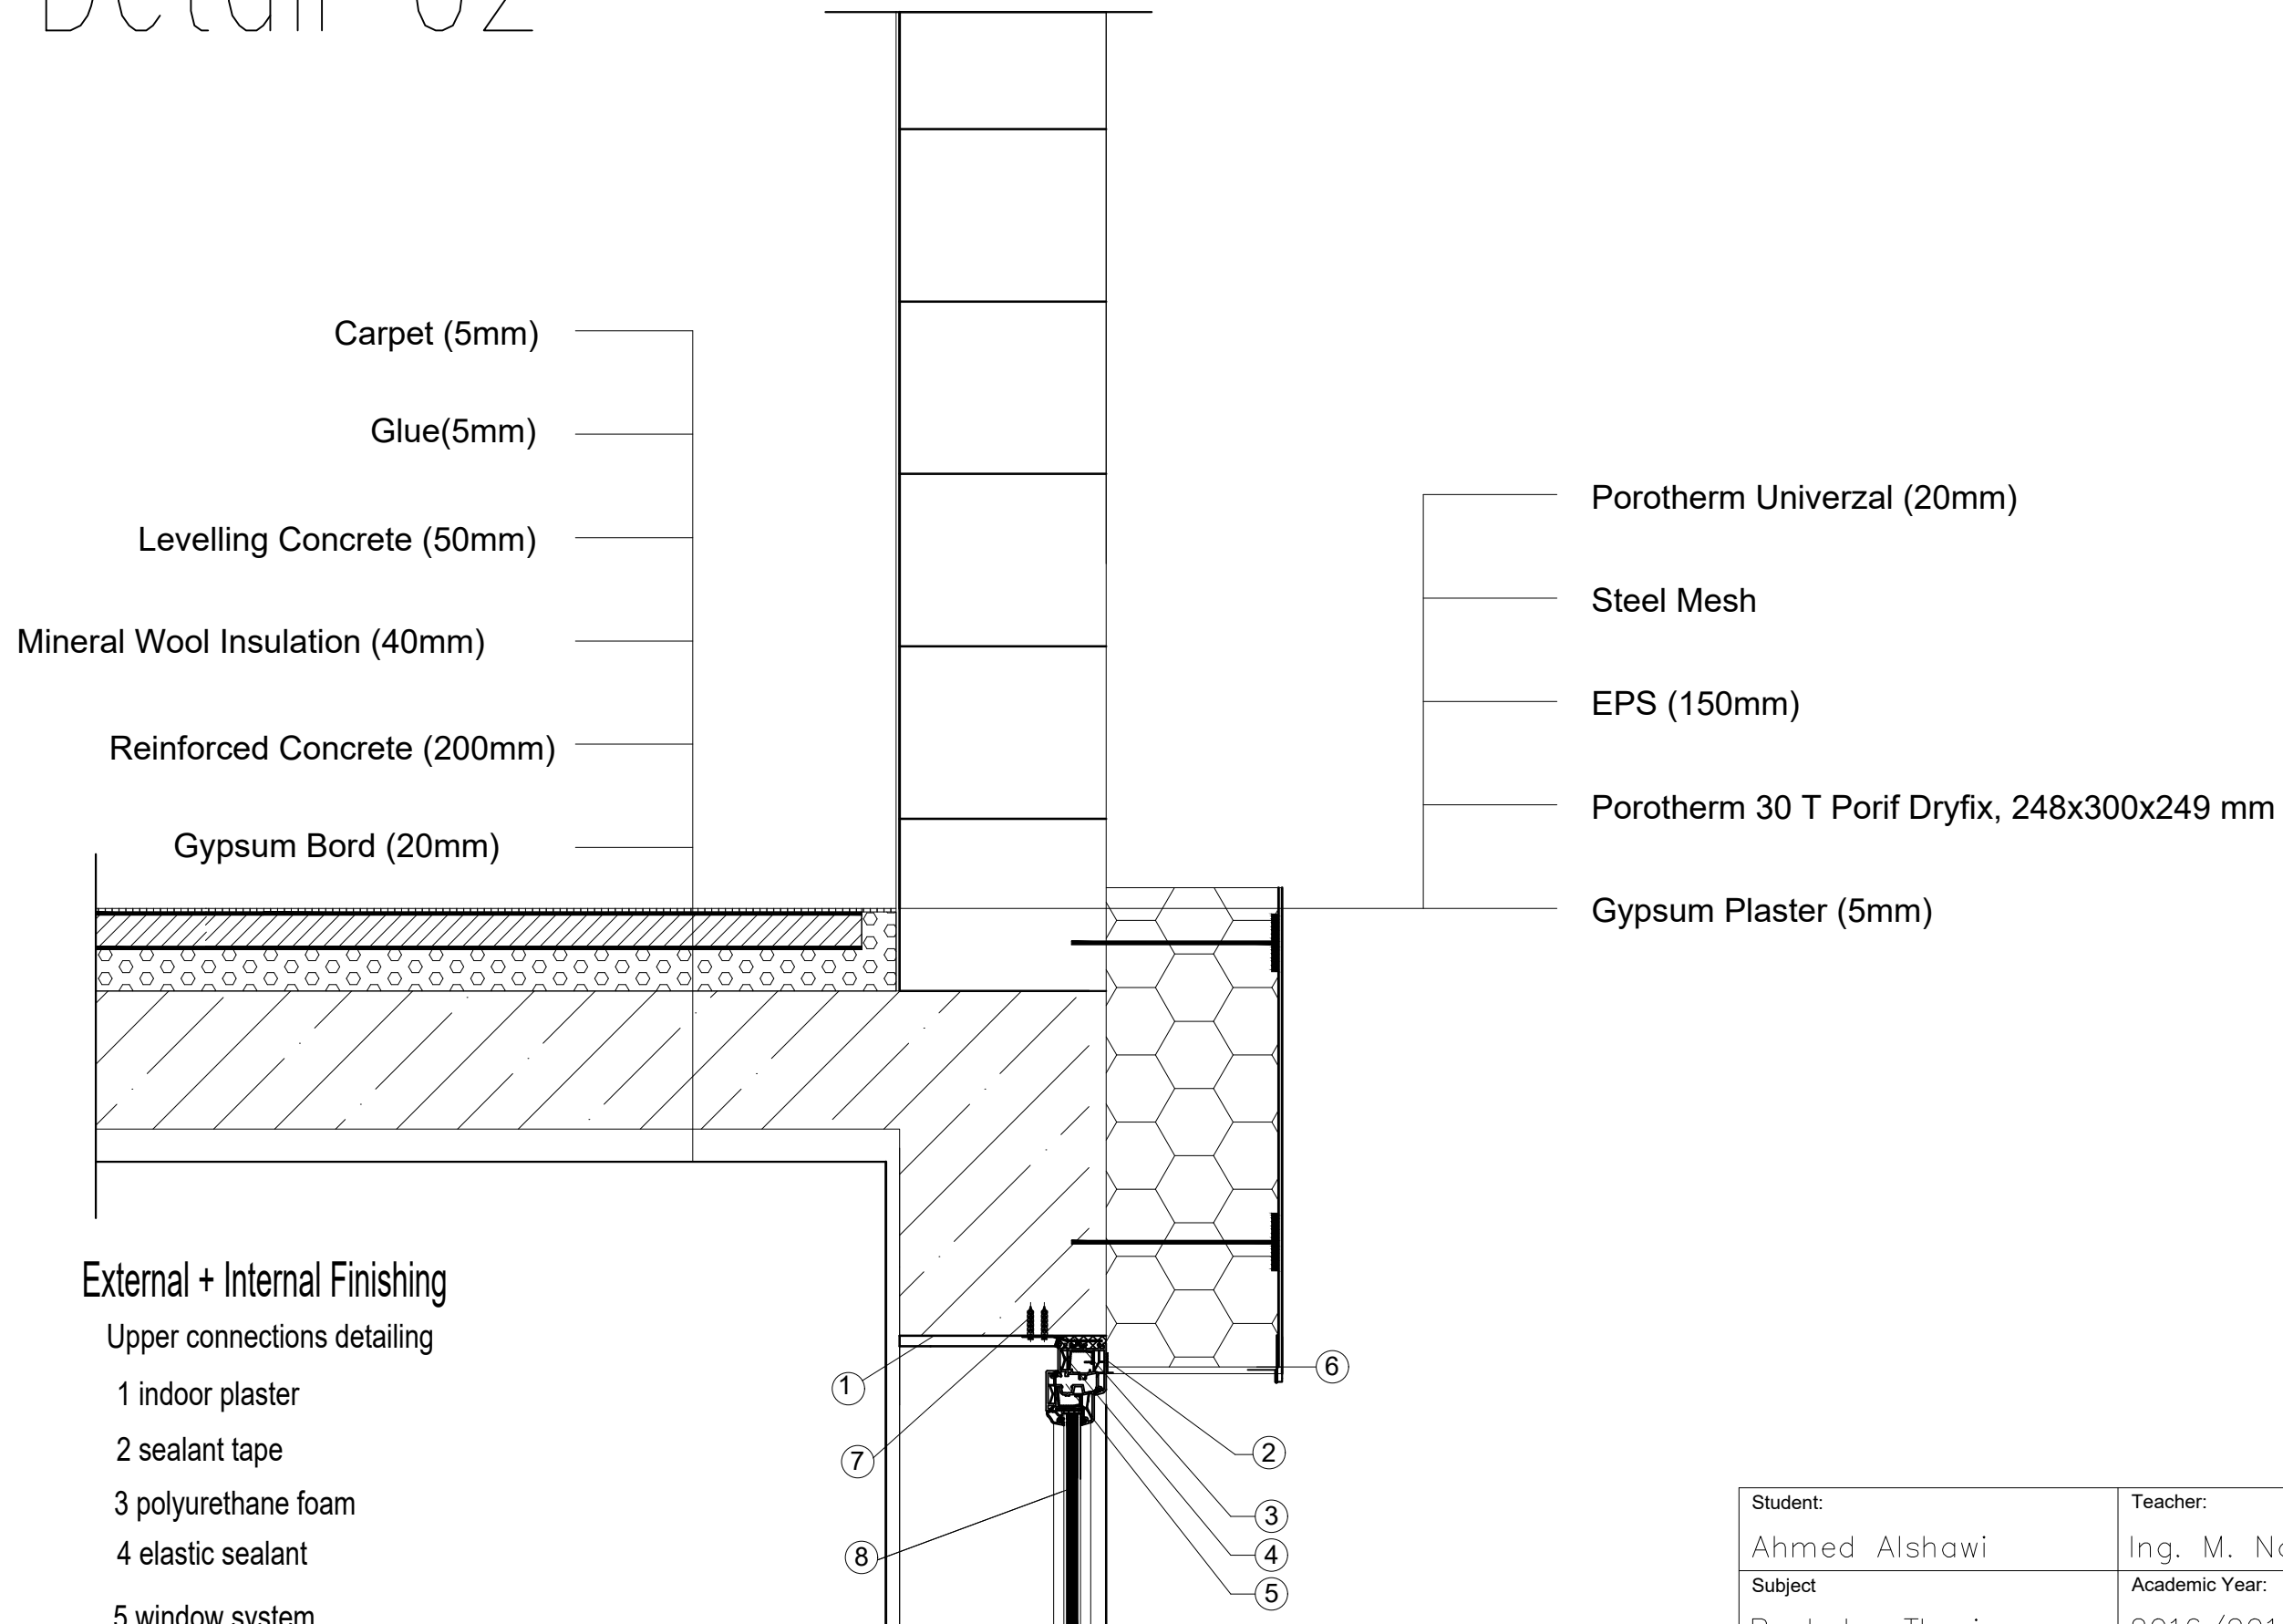

External + Internal Finishing

Upper connections detailing

- 1 indoor plaster
- 2 sealant tape
- 3 polyurethane foam
- 4 elastic sealant
- 5 window system
- 6 window head
- 7 mechanically fastened anchors
- 8 Double glazing

Student: Ahmed Alshawi	Teacher: Ing. M. Noori, Ph.D.	 Czech Technical University in Prague	
Subject: Bachelor Thesis	Academic Year: 2016/2017		
Title: Detail 02		Scale: 1:10	No. of Drawing: 11