



# Detail 04

Gypsum Plaster (5mm)  
 Porothem 30 T Profi Dryfix, 248x300x249 mm  
 Porothem univerzal (20mm)

Carpet (5mm)  
 Glue(5mm)  
 Levelling Concrete (50mm)  
 Mineral wool Insulation (40mm)  
 Reinforced concrete (200mm)  
 Mineral wool Insulation (100mm)  
 Steel Mesh  
 Gypsum Bord (20mm)

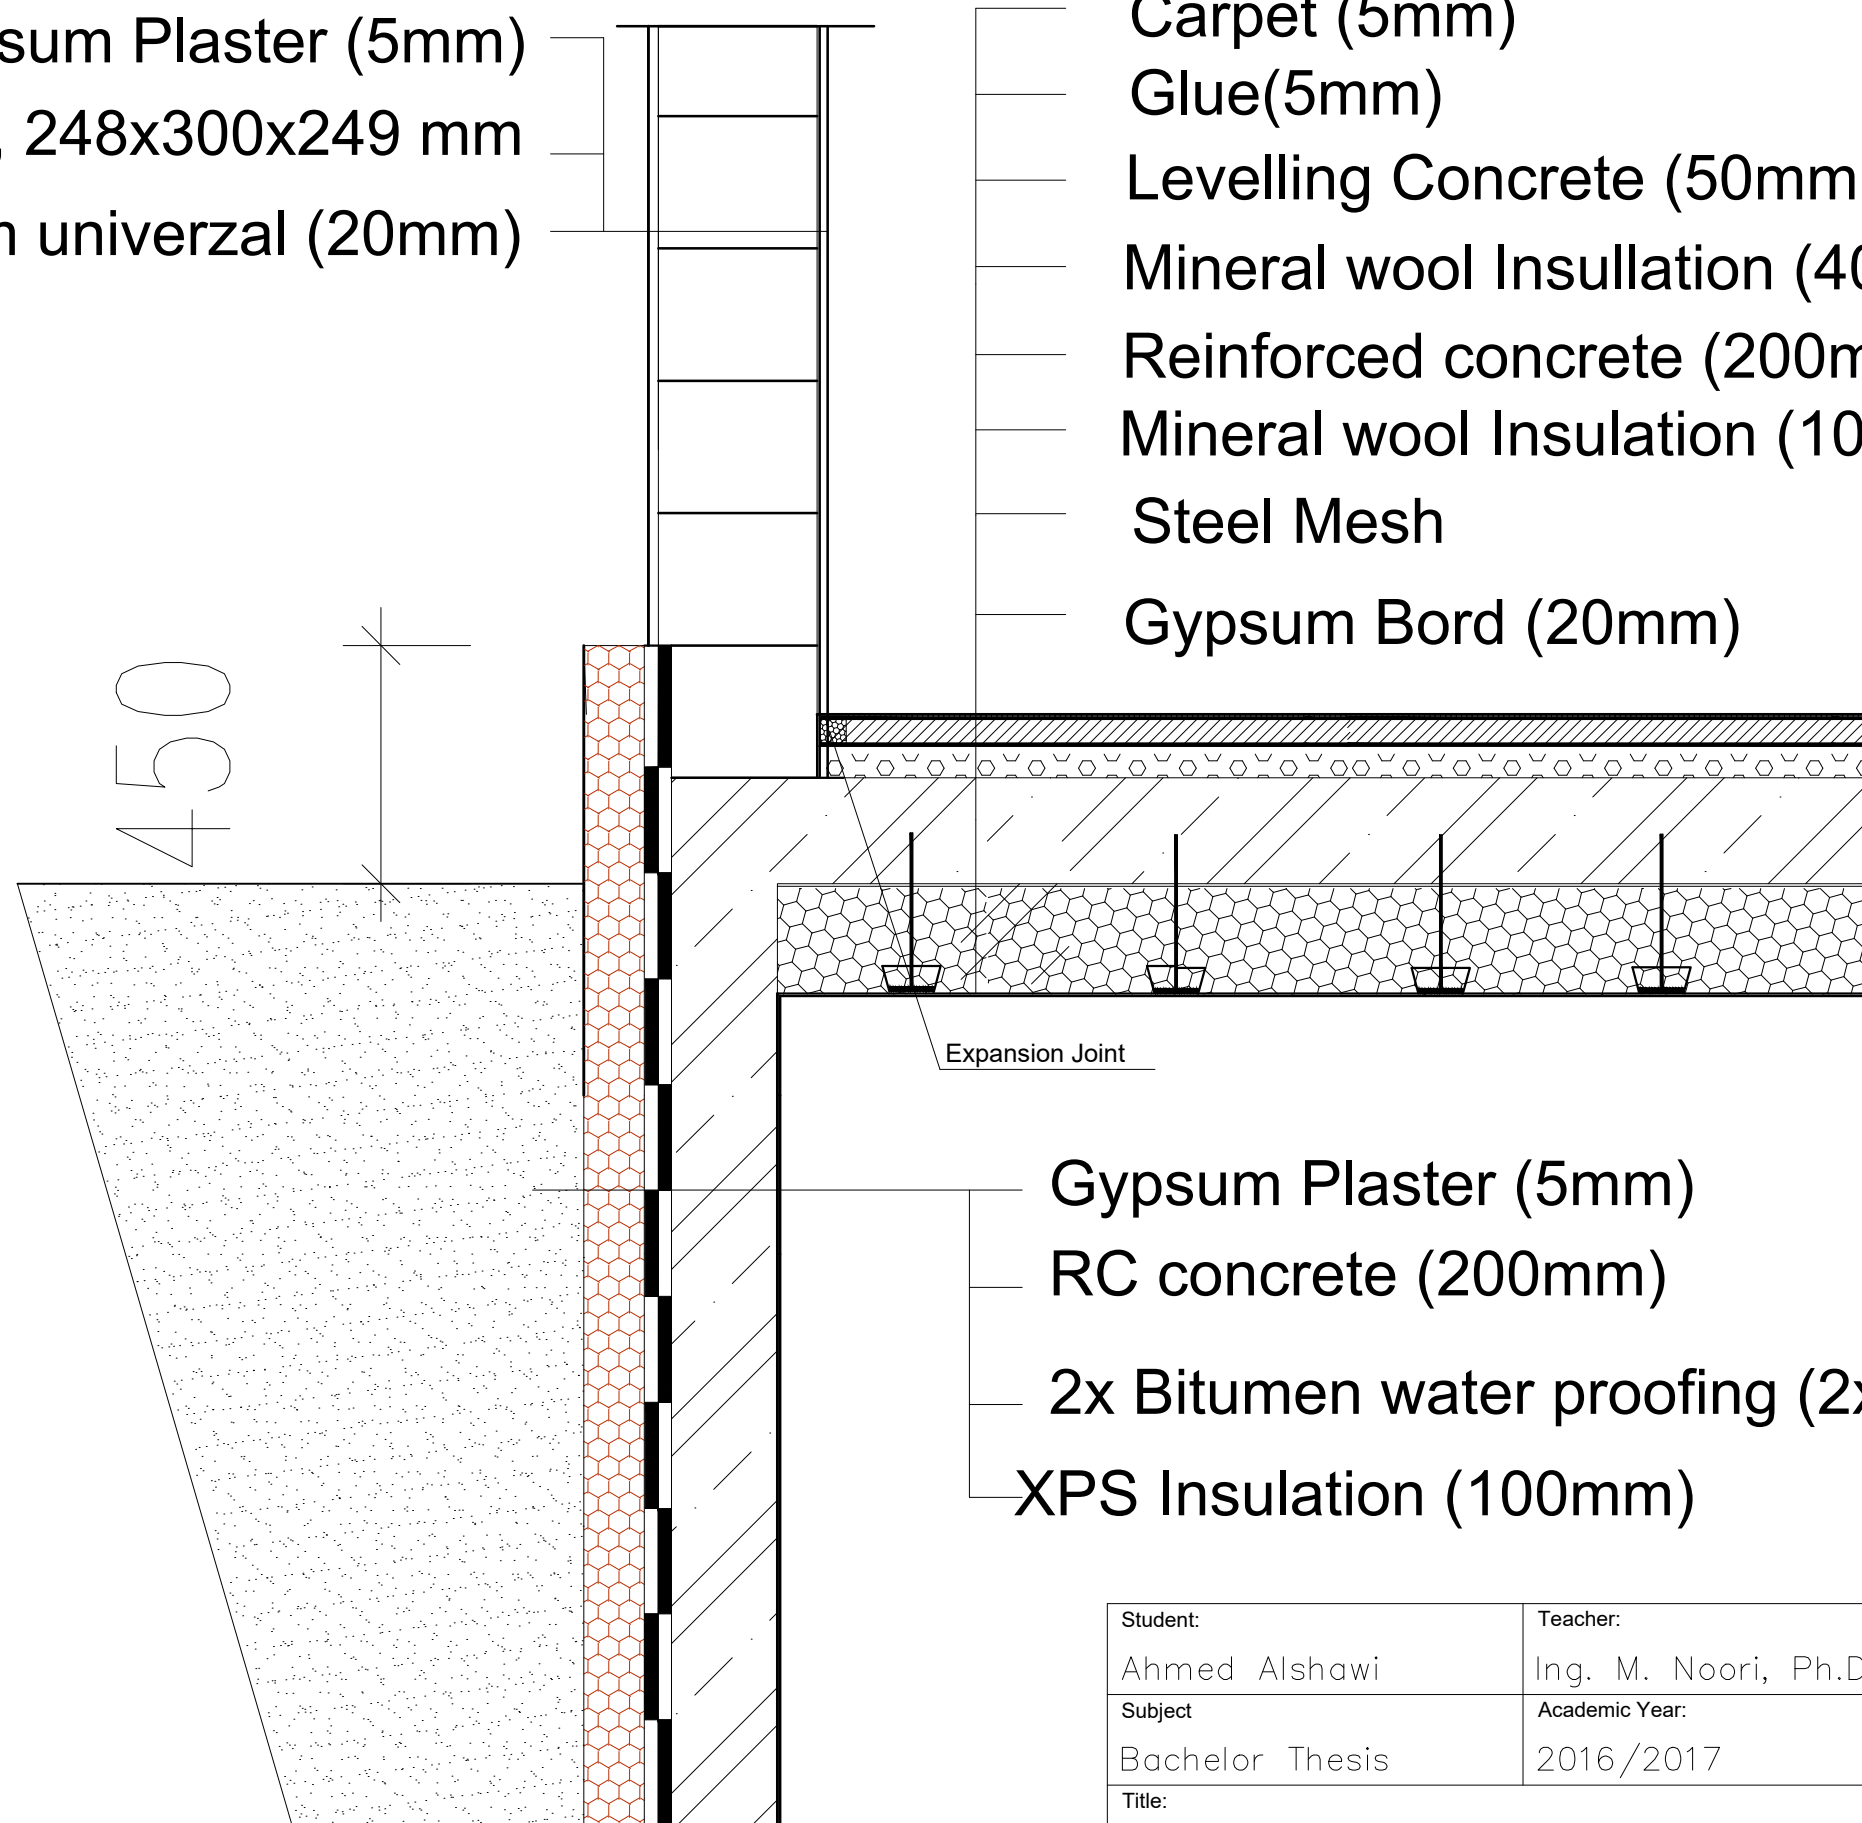

Gypsum Plaster (5mm)  
 RC concrete (200mm)  
 2x Bitumen water proofing (2x2mm)  
 XPS Insulation (100mm)

Student: Ahmed Alshawi	Teacher: Ing. M. Noori, Ph.D.	 Czech Technical University in Prague	
Subject: Bachelor Thesis	Academic Year: 2016/2017		
Title: Detail 04		Scale: 1:10	No. of Drawing: 13