


TYPE	NAME OF ROOM	AREA m <sup>2</sup>	FLOORING
1	STAIR CASE AREA	23 m <sup>2</sup>	EPOXIE
2	PARKING AREA	508.3 m <sup>2</sup>	EPOXIE
3	TECHNICAL ROOM	17.1 m <sup>2</sup>	EPOXIE

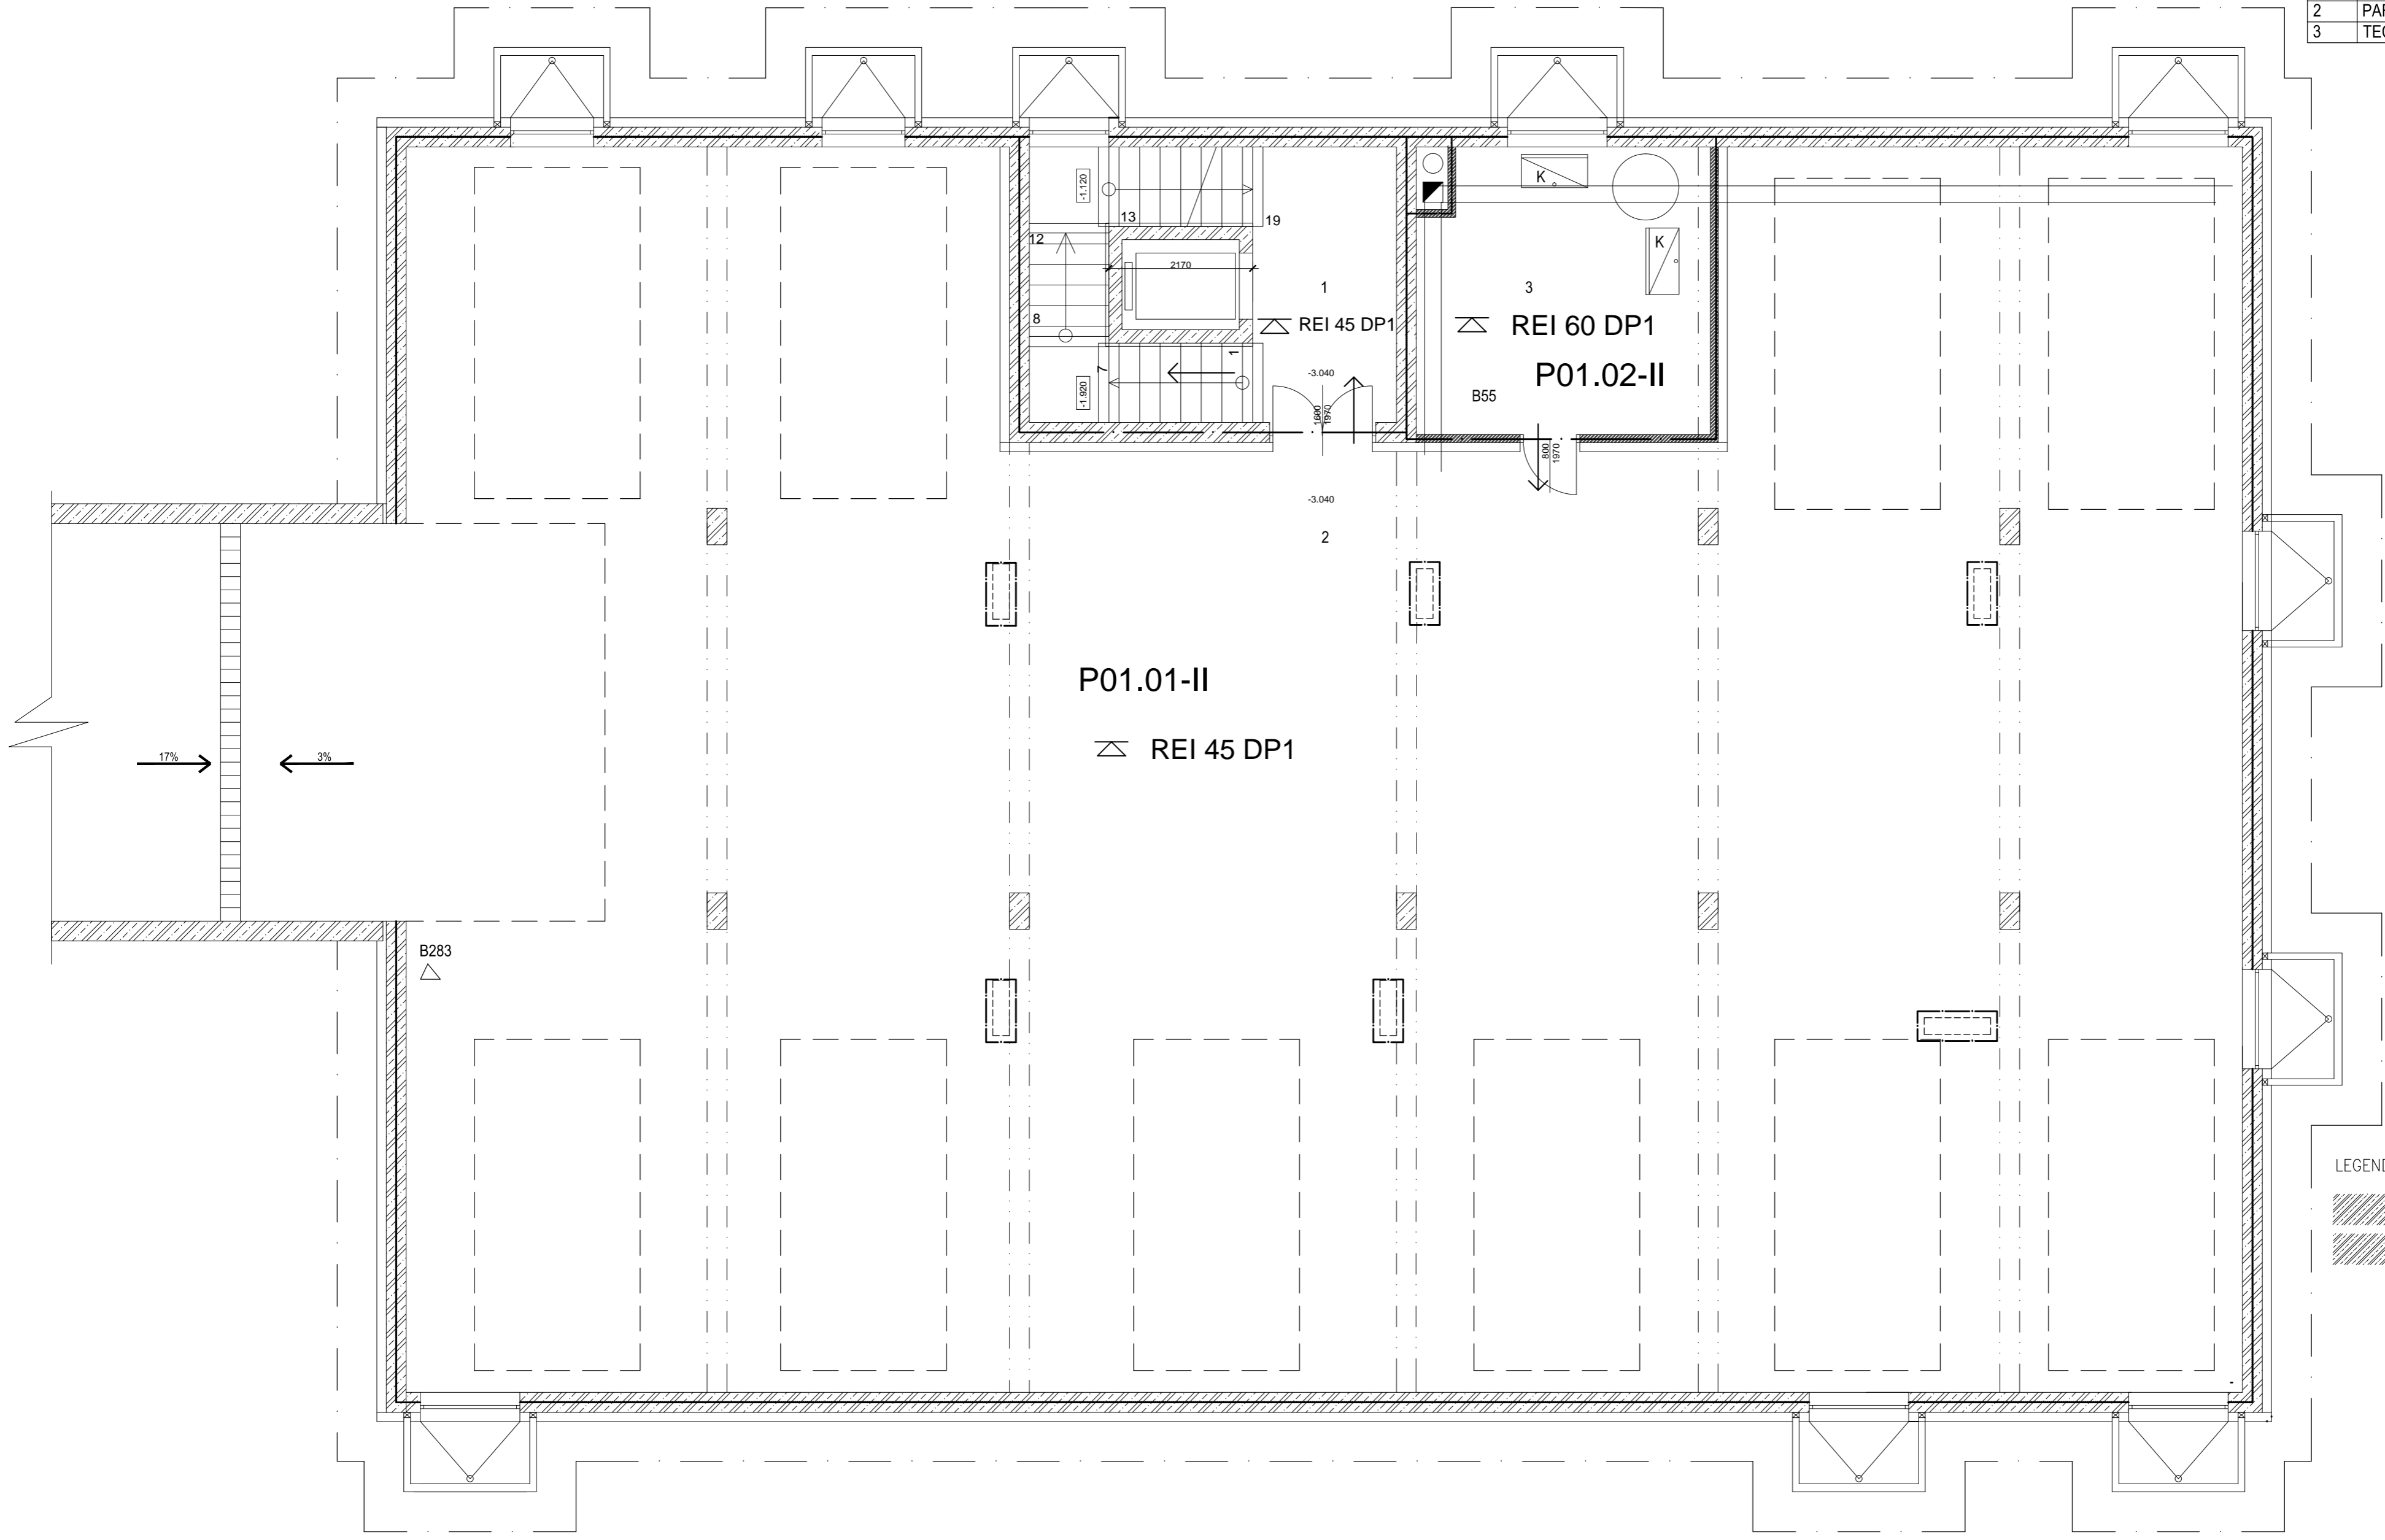

LEGEND

	REINFORCE CONCRETE COLUMN C35/45
	REINFORCE CONCRETE WALL C30/37

Worked By:	Supervisor:	Czech Technical University
Ahmed Alkhateeb	Ing. Arch. P. Hejtmánek	
Project:	Fire Safety Resistance	Academic Year: 2016/2017
Purpose:	Bachelor Thesis - Residential Building	Scale: 1:100
Drawing:	Plan View of the underground floor	No. of Drawing: 01