


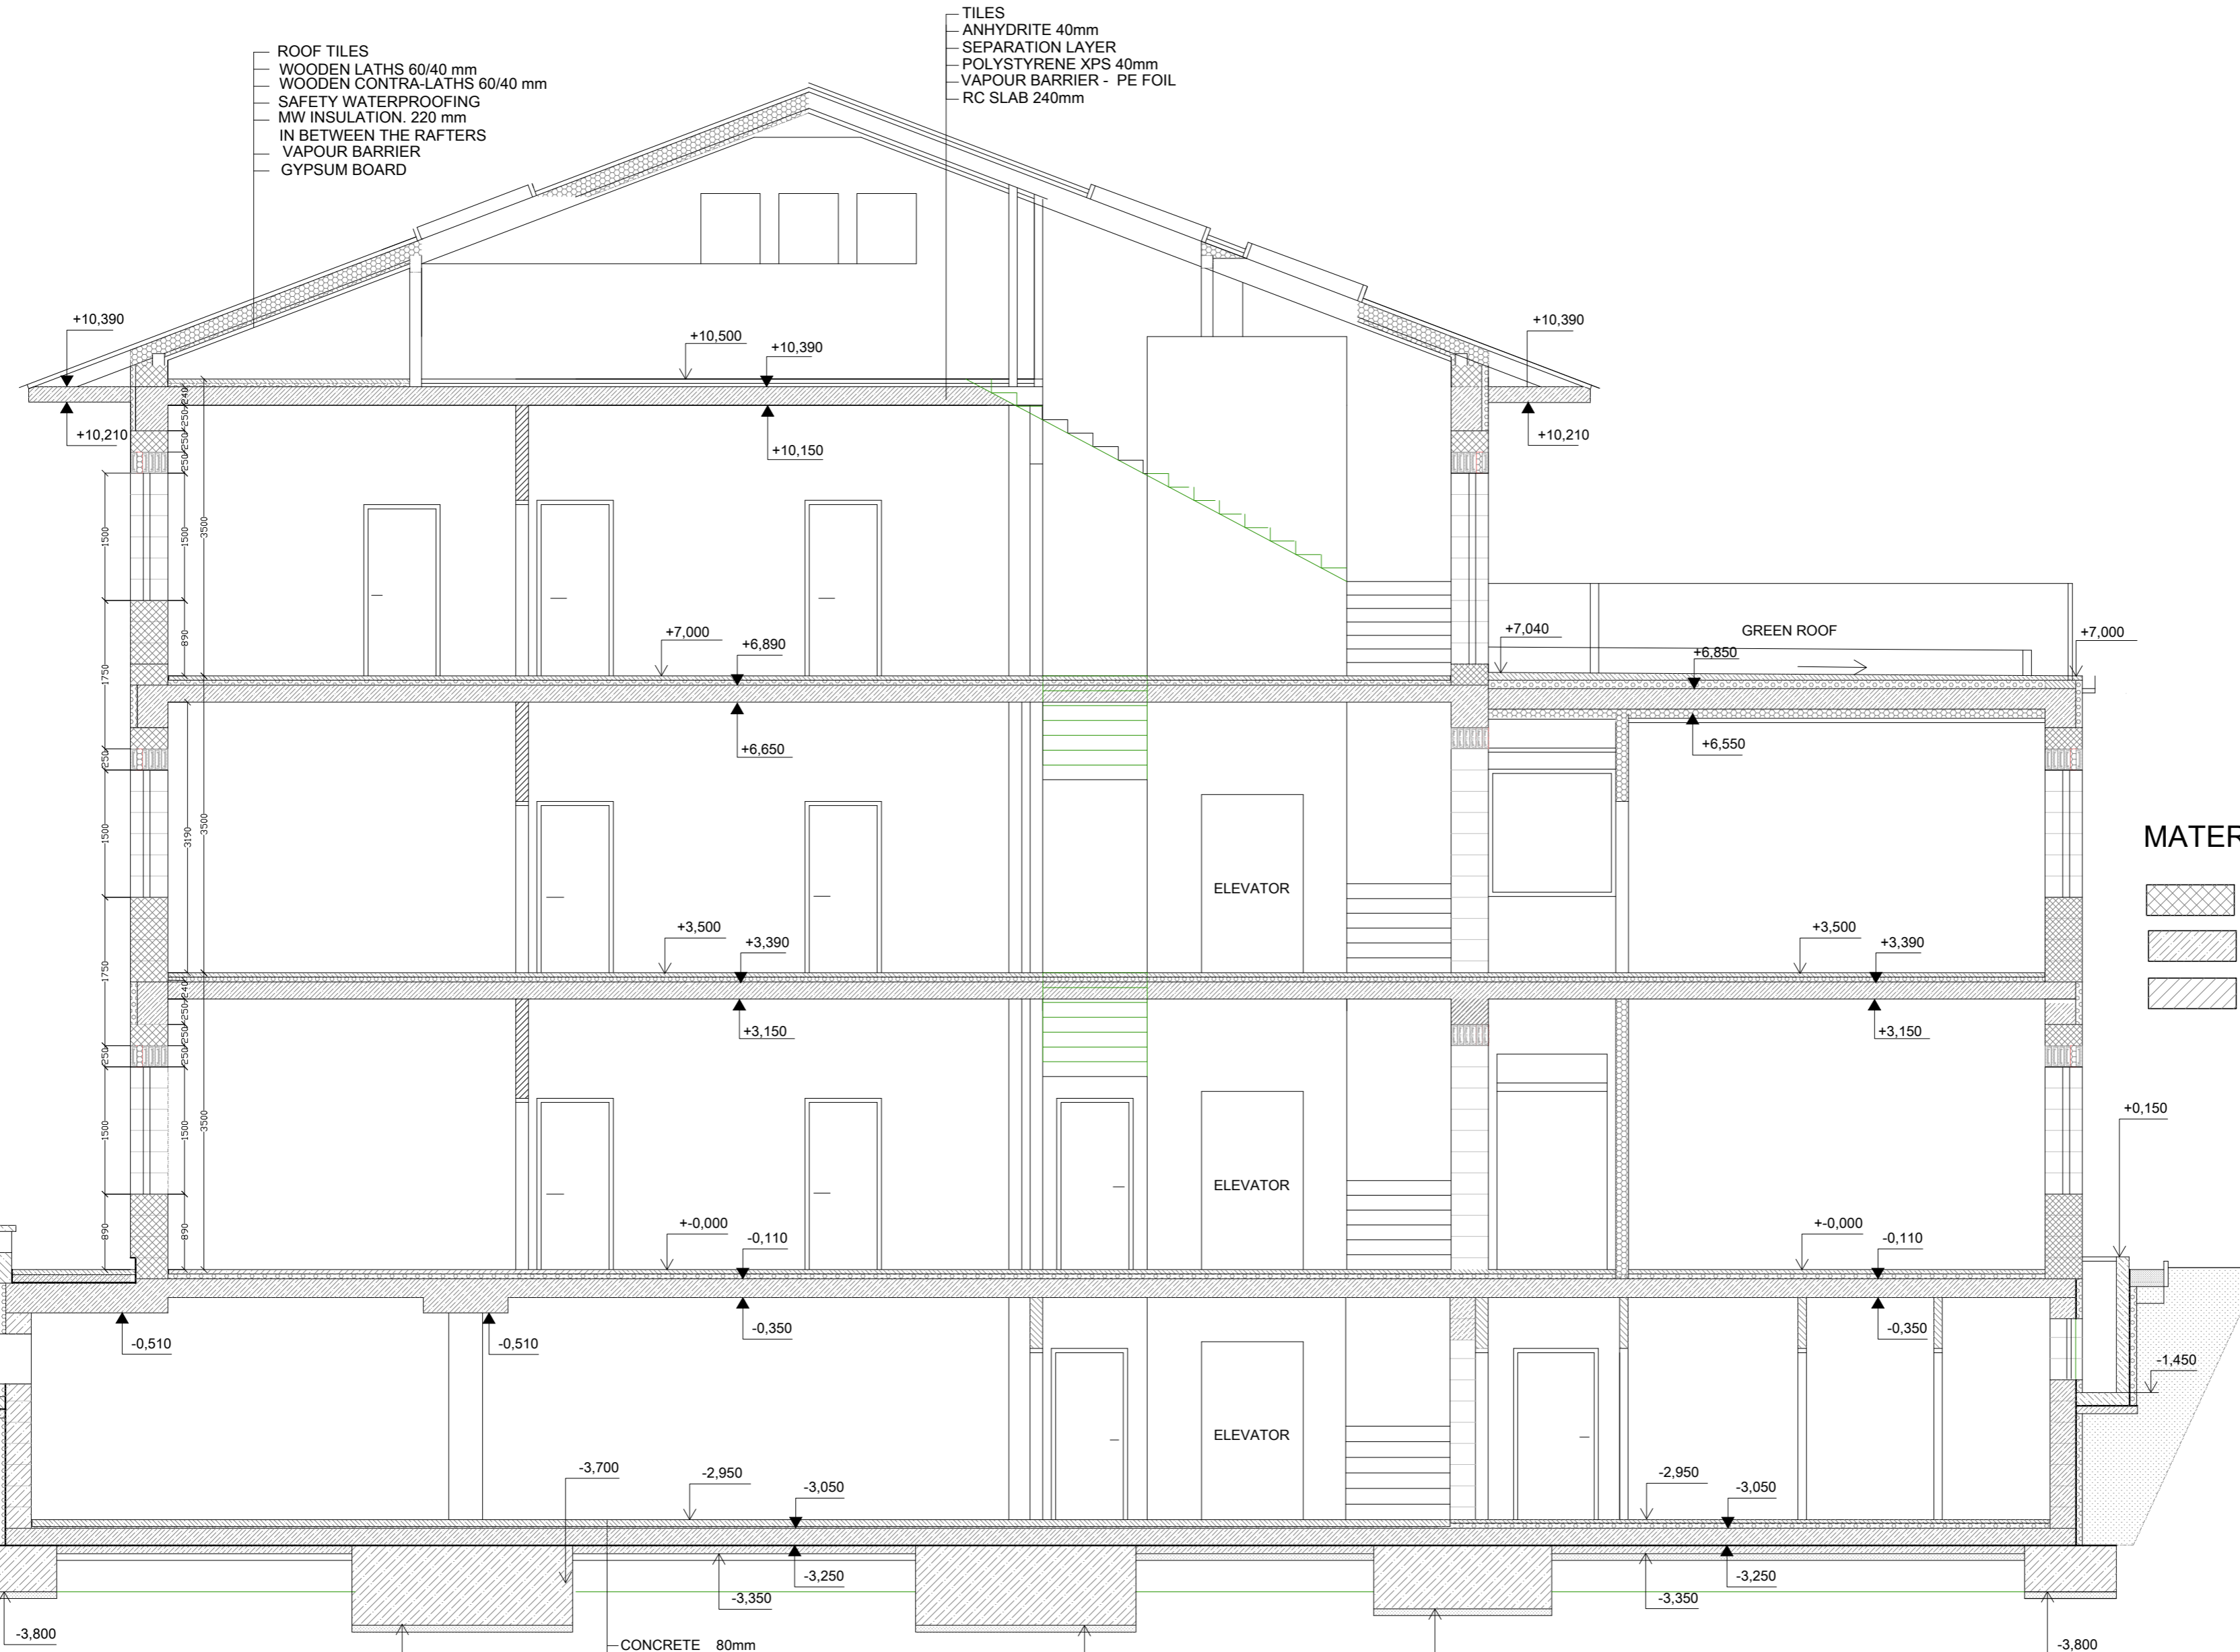


ROOF TILES  
 WOODEN LATHS 60/40 mm  
 WOODEN CONTRA-LATHS 60/40 mm  
 SAFETY WATERPROOFING  
 MW INSULATION. 220 mm  
 IN BETWEEN THE RAFTERS  
 VAPOUR BARRIER  
 GYPSUM BOARD

TILES  
 ANHYDRITE 40mm  
 SEPARATION LAYER  
 POLYSTYRENE XPS 40mm  
 VAPOUR BARRIER - PE FOIL  
 RC SLAB 240mm




**MATERIALS:**

-  PERFORATED BURNT MASONRY HELUZ
-  REINFORCED CONCRETE
-  YTONG PARTITIONS

CONCRETE 80mm  
 SEPARATION LAYER  
 POLYSTYRENE 20 mm  
 RC SLAB 200mm  
 WELDED PE FOIL  
 SUBBASE CONCRETE C8/10 90mm  
 SEPARATION LAYER  
 GEOTEXTILE  
 LEVELLING SOIL 80mm

PROGRAMME	DEPARTMENT	NAME
D-39	K 133	Sabina Adámková
YEAR	CHECKED BY	
2017/2018	Ing. Iva Broukalová, Ph.D.	
DRAWING:		
SECTION THROUGH THE BUILDING		

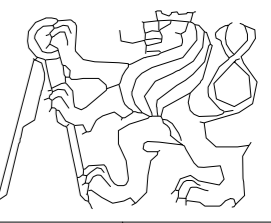			
		FORMATE	A2
		SCALE	1:60
DATE	10.1.2018		