

VIEW OF NORTHEAST

LEGEND COLOUR SURFACES


- ① THIN SILICON PLASTER WEBER PAS. EXTRACLEAN, GRANULARITY 2,0 mm / **WHITE COLOUR** *SHADE TERRANOVA B 100
- ② THIN SILICON PLASTER WEBER PAS. EXTRACLEAN, GRANULARITY 2,0 mm / **LIGHT-GREY COLOUR** *SHADE TERRANOVA SE 4D - AREAS BETWEEN WINDOWS
- ③ THIN SILICON PLASTER WEBER PAS. EXTRACLEAN, GRANULARITY 2,0 mm / **BEIGE COLOUR** *SHADE TERRANOVA HN 3C - ORIEL
- ④ THIN SILICON PLASTER WEBER PAS. EXTRACLEAN, GRANULARITY 2,0 mm / **RED COLOUR** *SHADE TERRANOVA CG CC (AC UB) - ORIEL
- ⑤ THIN SILICON PLASTER WEBER PAS. EXTRACLEAN, GRANULARITY 2,0 mm / **BROWN COLOUR** *SHADE TERRANOVA SE 2B - BAY
- ⑥ PLYNTH PART - WEBER PAS MARMOLIT **GREY COLOUR**

WINDOWS AND BALCONY WINDOWS SETS:
PLASTIC PROFILES / **WHITE COLOUR**

RESIDENTIAL BUILDING ENTRANCE DOOR:
ALUMINIUM PROFYLES/ **RAL 9006**

ENTERENCE GARAE DOORS:
ROLLING AND PLASTIC/ **WHITE COLOUR** *SHADE RAL 9016METALIC

WINDOW RAILIGS, TERACE RAILINGS
-GALVANIZED

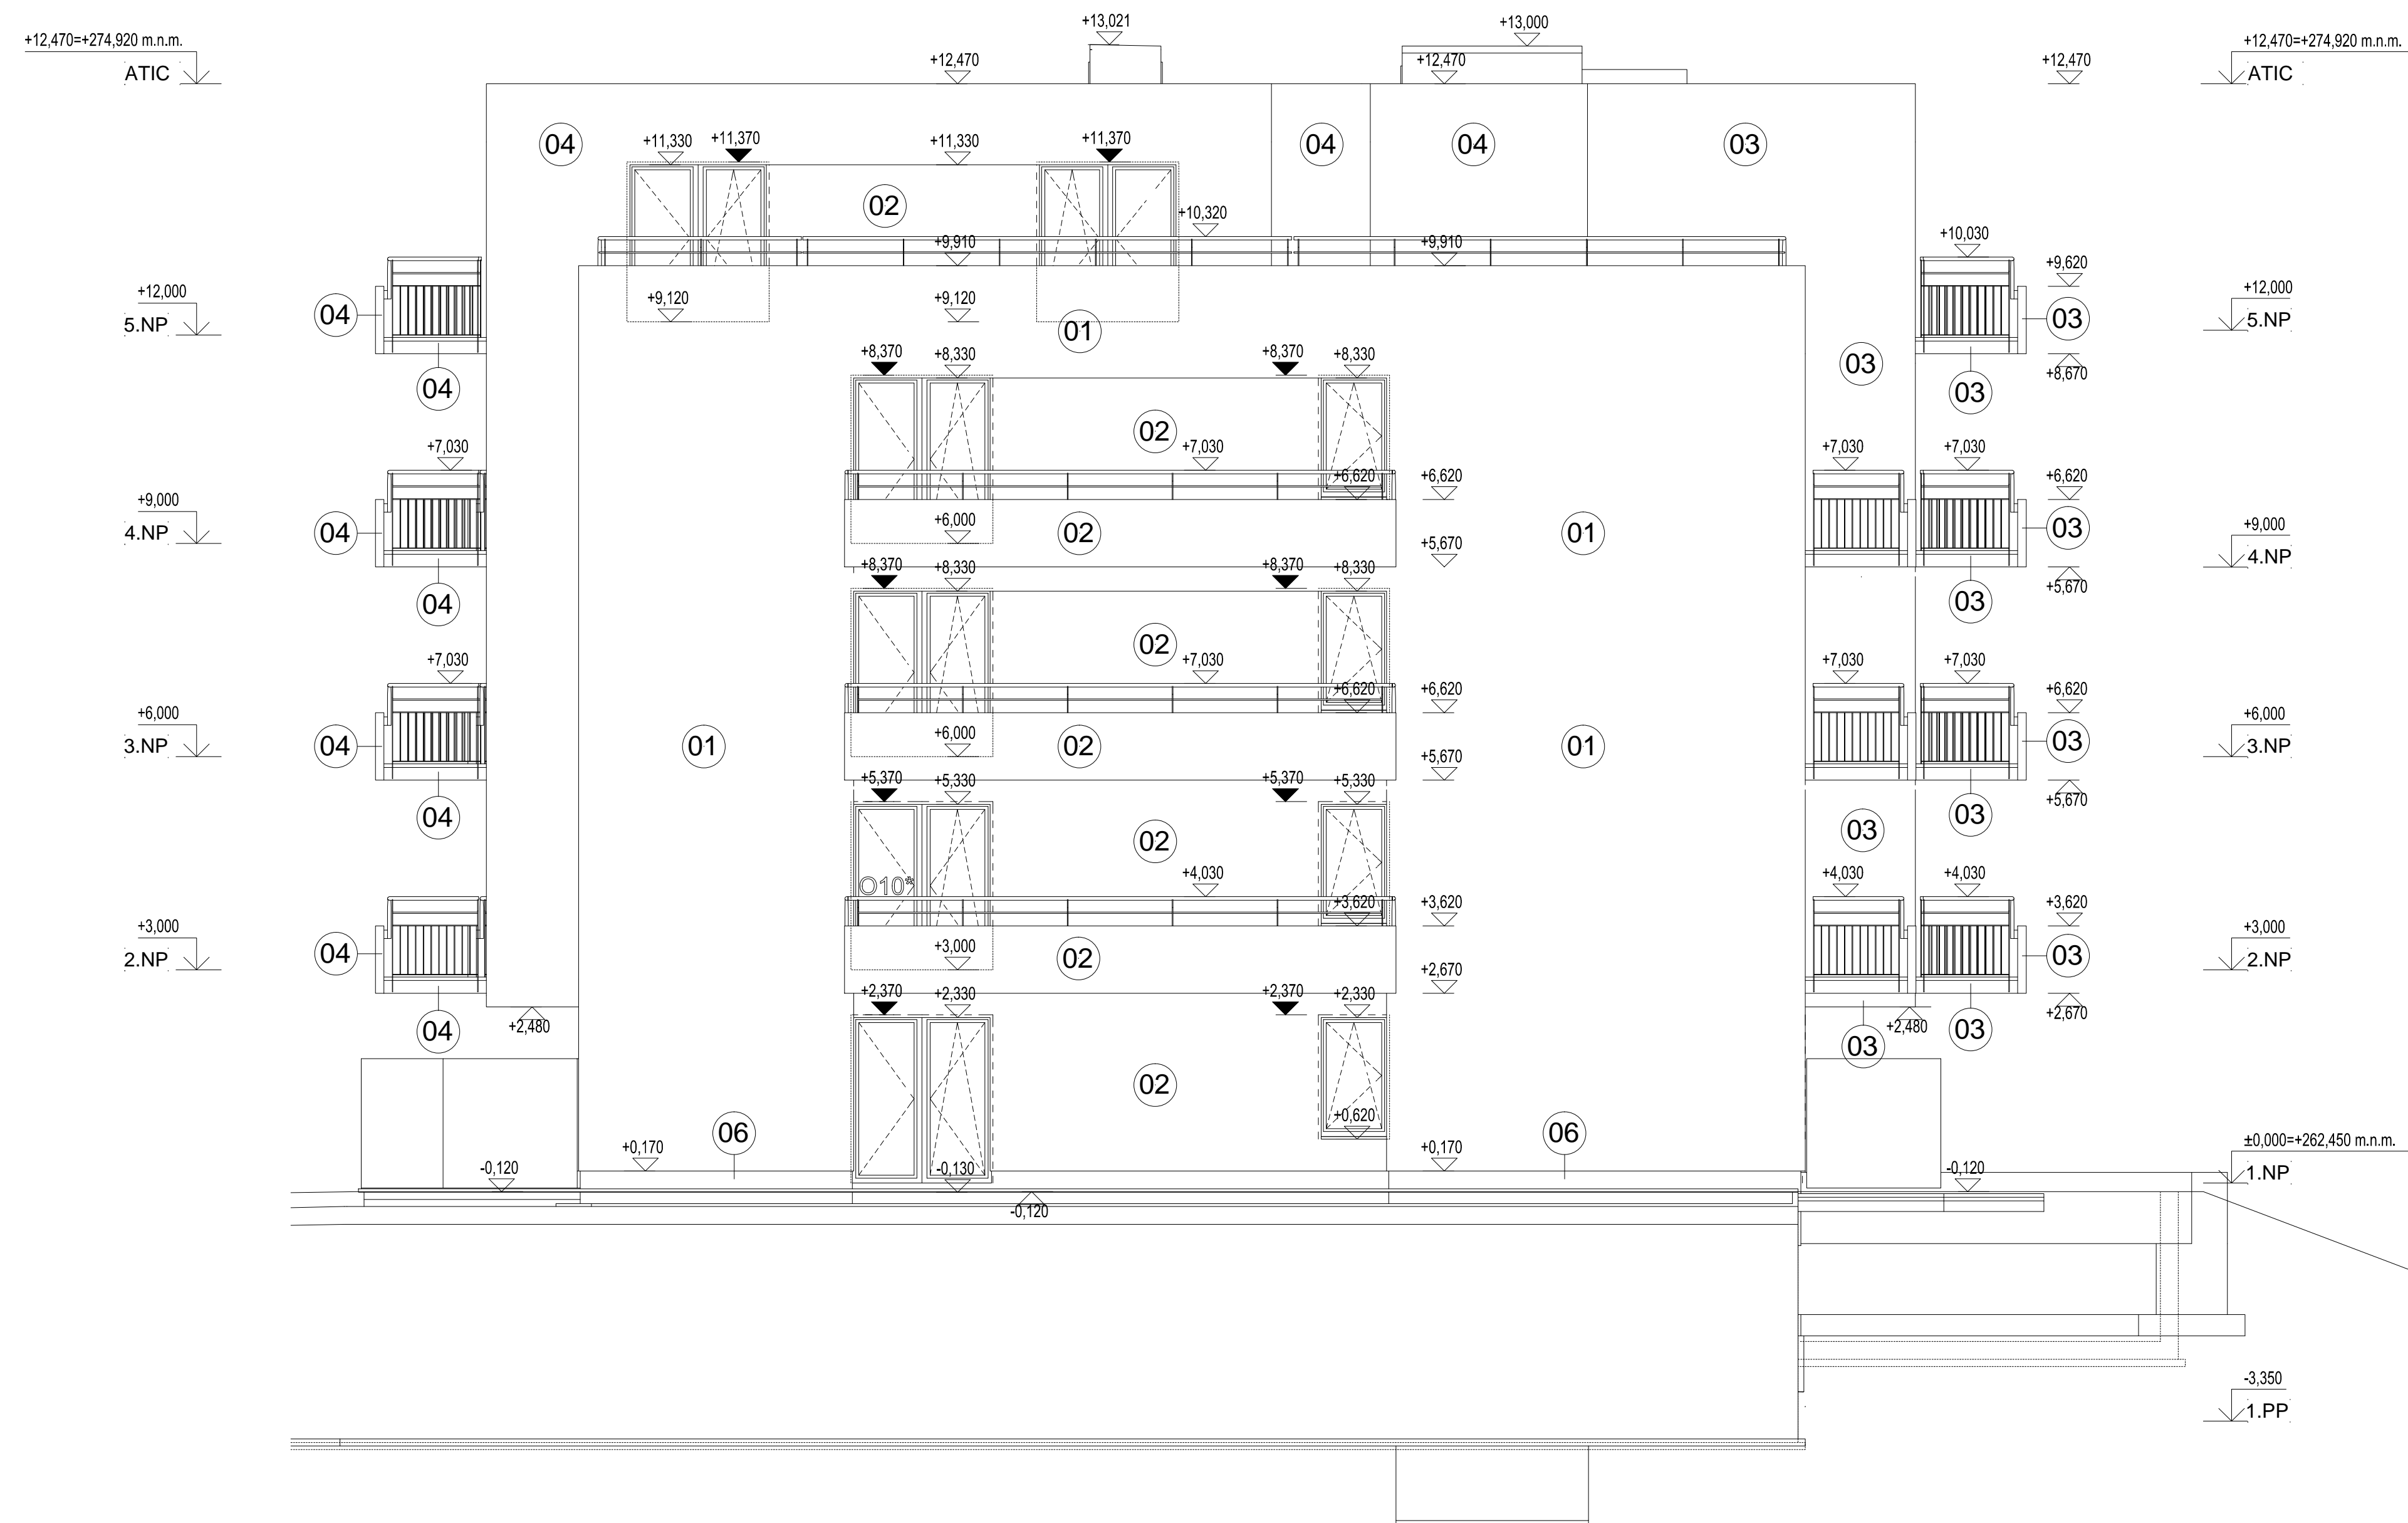

±0,000 = +262,450 BpV

RESIDENTIAL BUILDING		Czech Technical University
PURPOSE	BACHELOR THESIS - RESIDENTIAL BUILDING	date 05 / 2018
CONSULTED WITH	Ing. Malila Noori, Ph.D.	scale 1 : 50
CREATED BY	Malathe Alkhateeb	Nr A4
PART	BUILDING STRUCTURE	Drawing nr. 16.
DRAWING	VIEW OF NORTHEAST	