


S = SINK
 T = TOILET
 B = BATH
 WB = WASH BASIN
 WM = WASHING MASCHINE
 SH = SHOWER

--- CIRCULATED WATER
 --- HOT WATER
 --- COLD WATER
 --- HYDRANT WATER

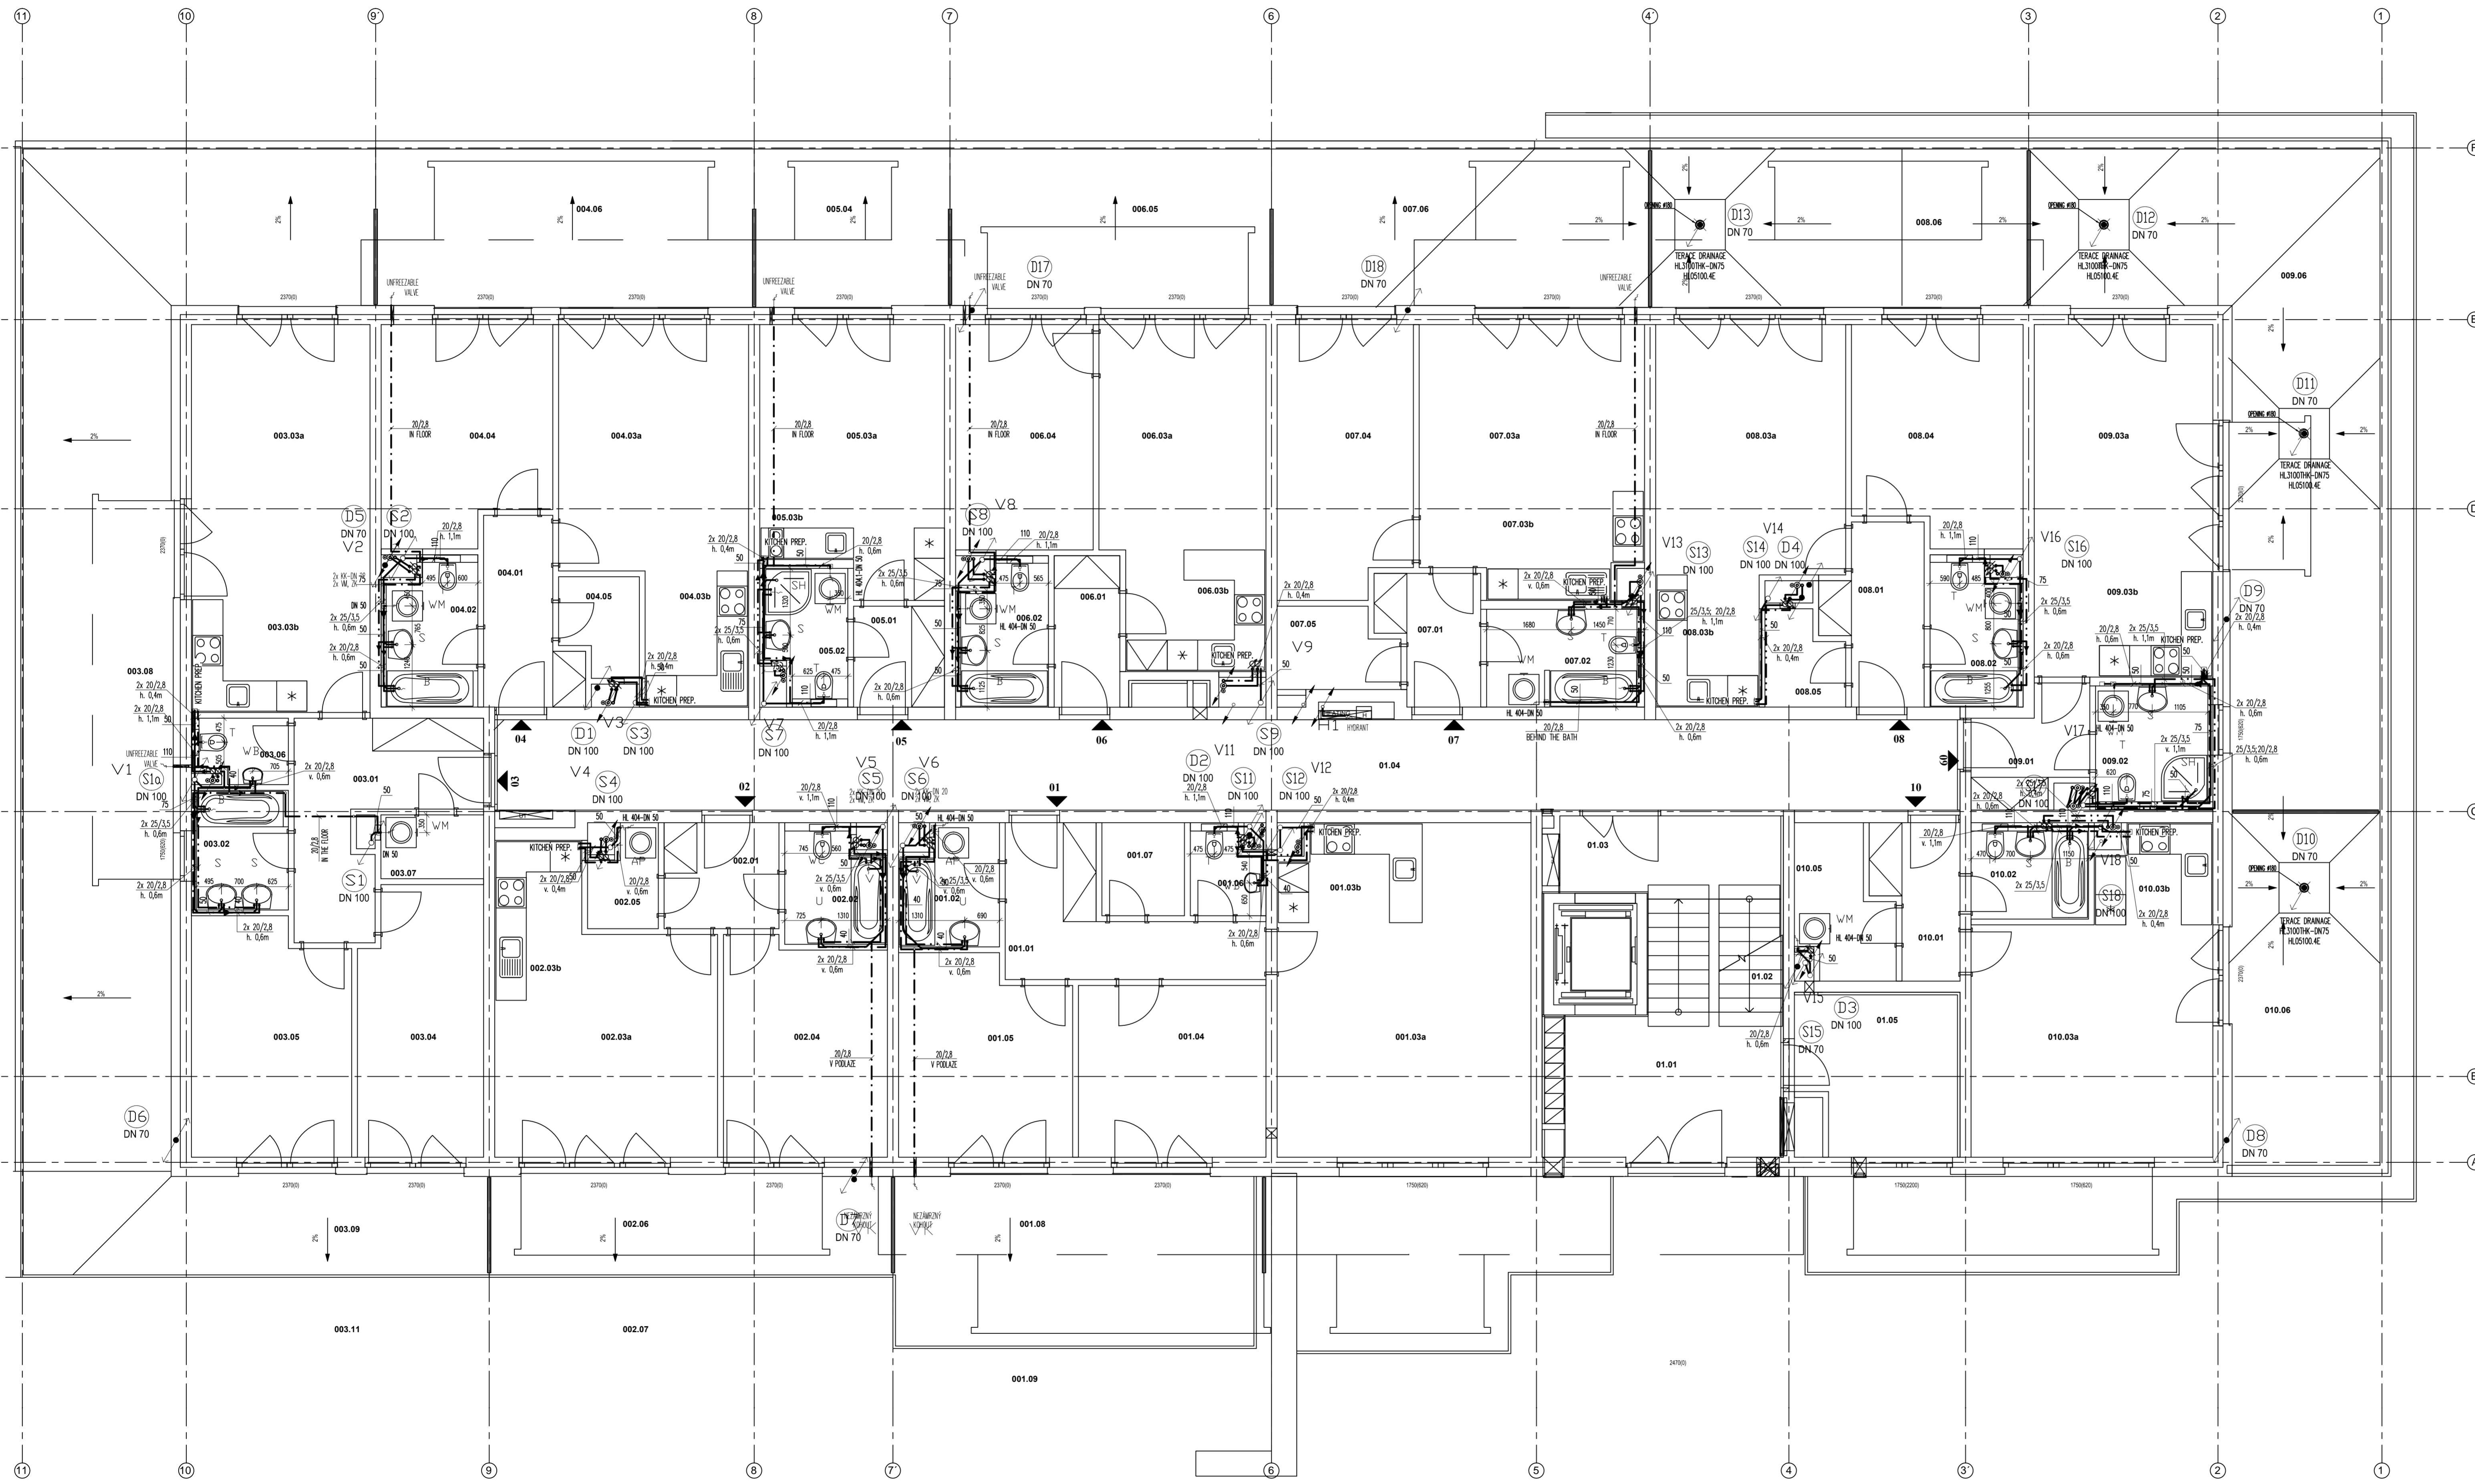

±0.000 = +262,450 BpV

OBJECT		RESIDENTIAL BUILDING		Czech Technical University	
PURPOSE	BACHELOR THESIS - RESIDENTIAL BUILDING			DATE	05 / 2018
CONSULTED WITH	Ing. Malila Noori, Ph.D.			SCALE	1 : 50
CREATED BY	Malathe Alkhateeb			NO. AT	
PART	INSTALATIONS			DRAWING NO.	
WATER SUPPLY+DRAINAGE_1L					2.