


S = SINK
 T = TOILET
 B = BATH
 WB = WASH BASIN
 WM = WASHING MASCHINE
 SH = SHOWER

--- CIRCULATED WATER
 - - - - - HOT WATER
 COLD WATER
 - - - - - HYDRANT WATER

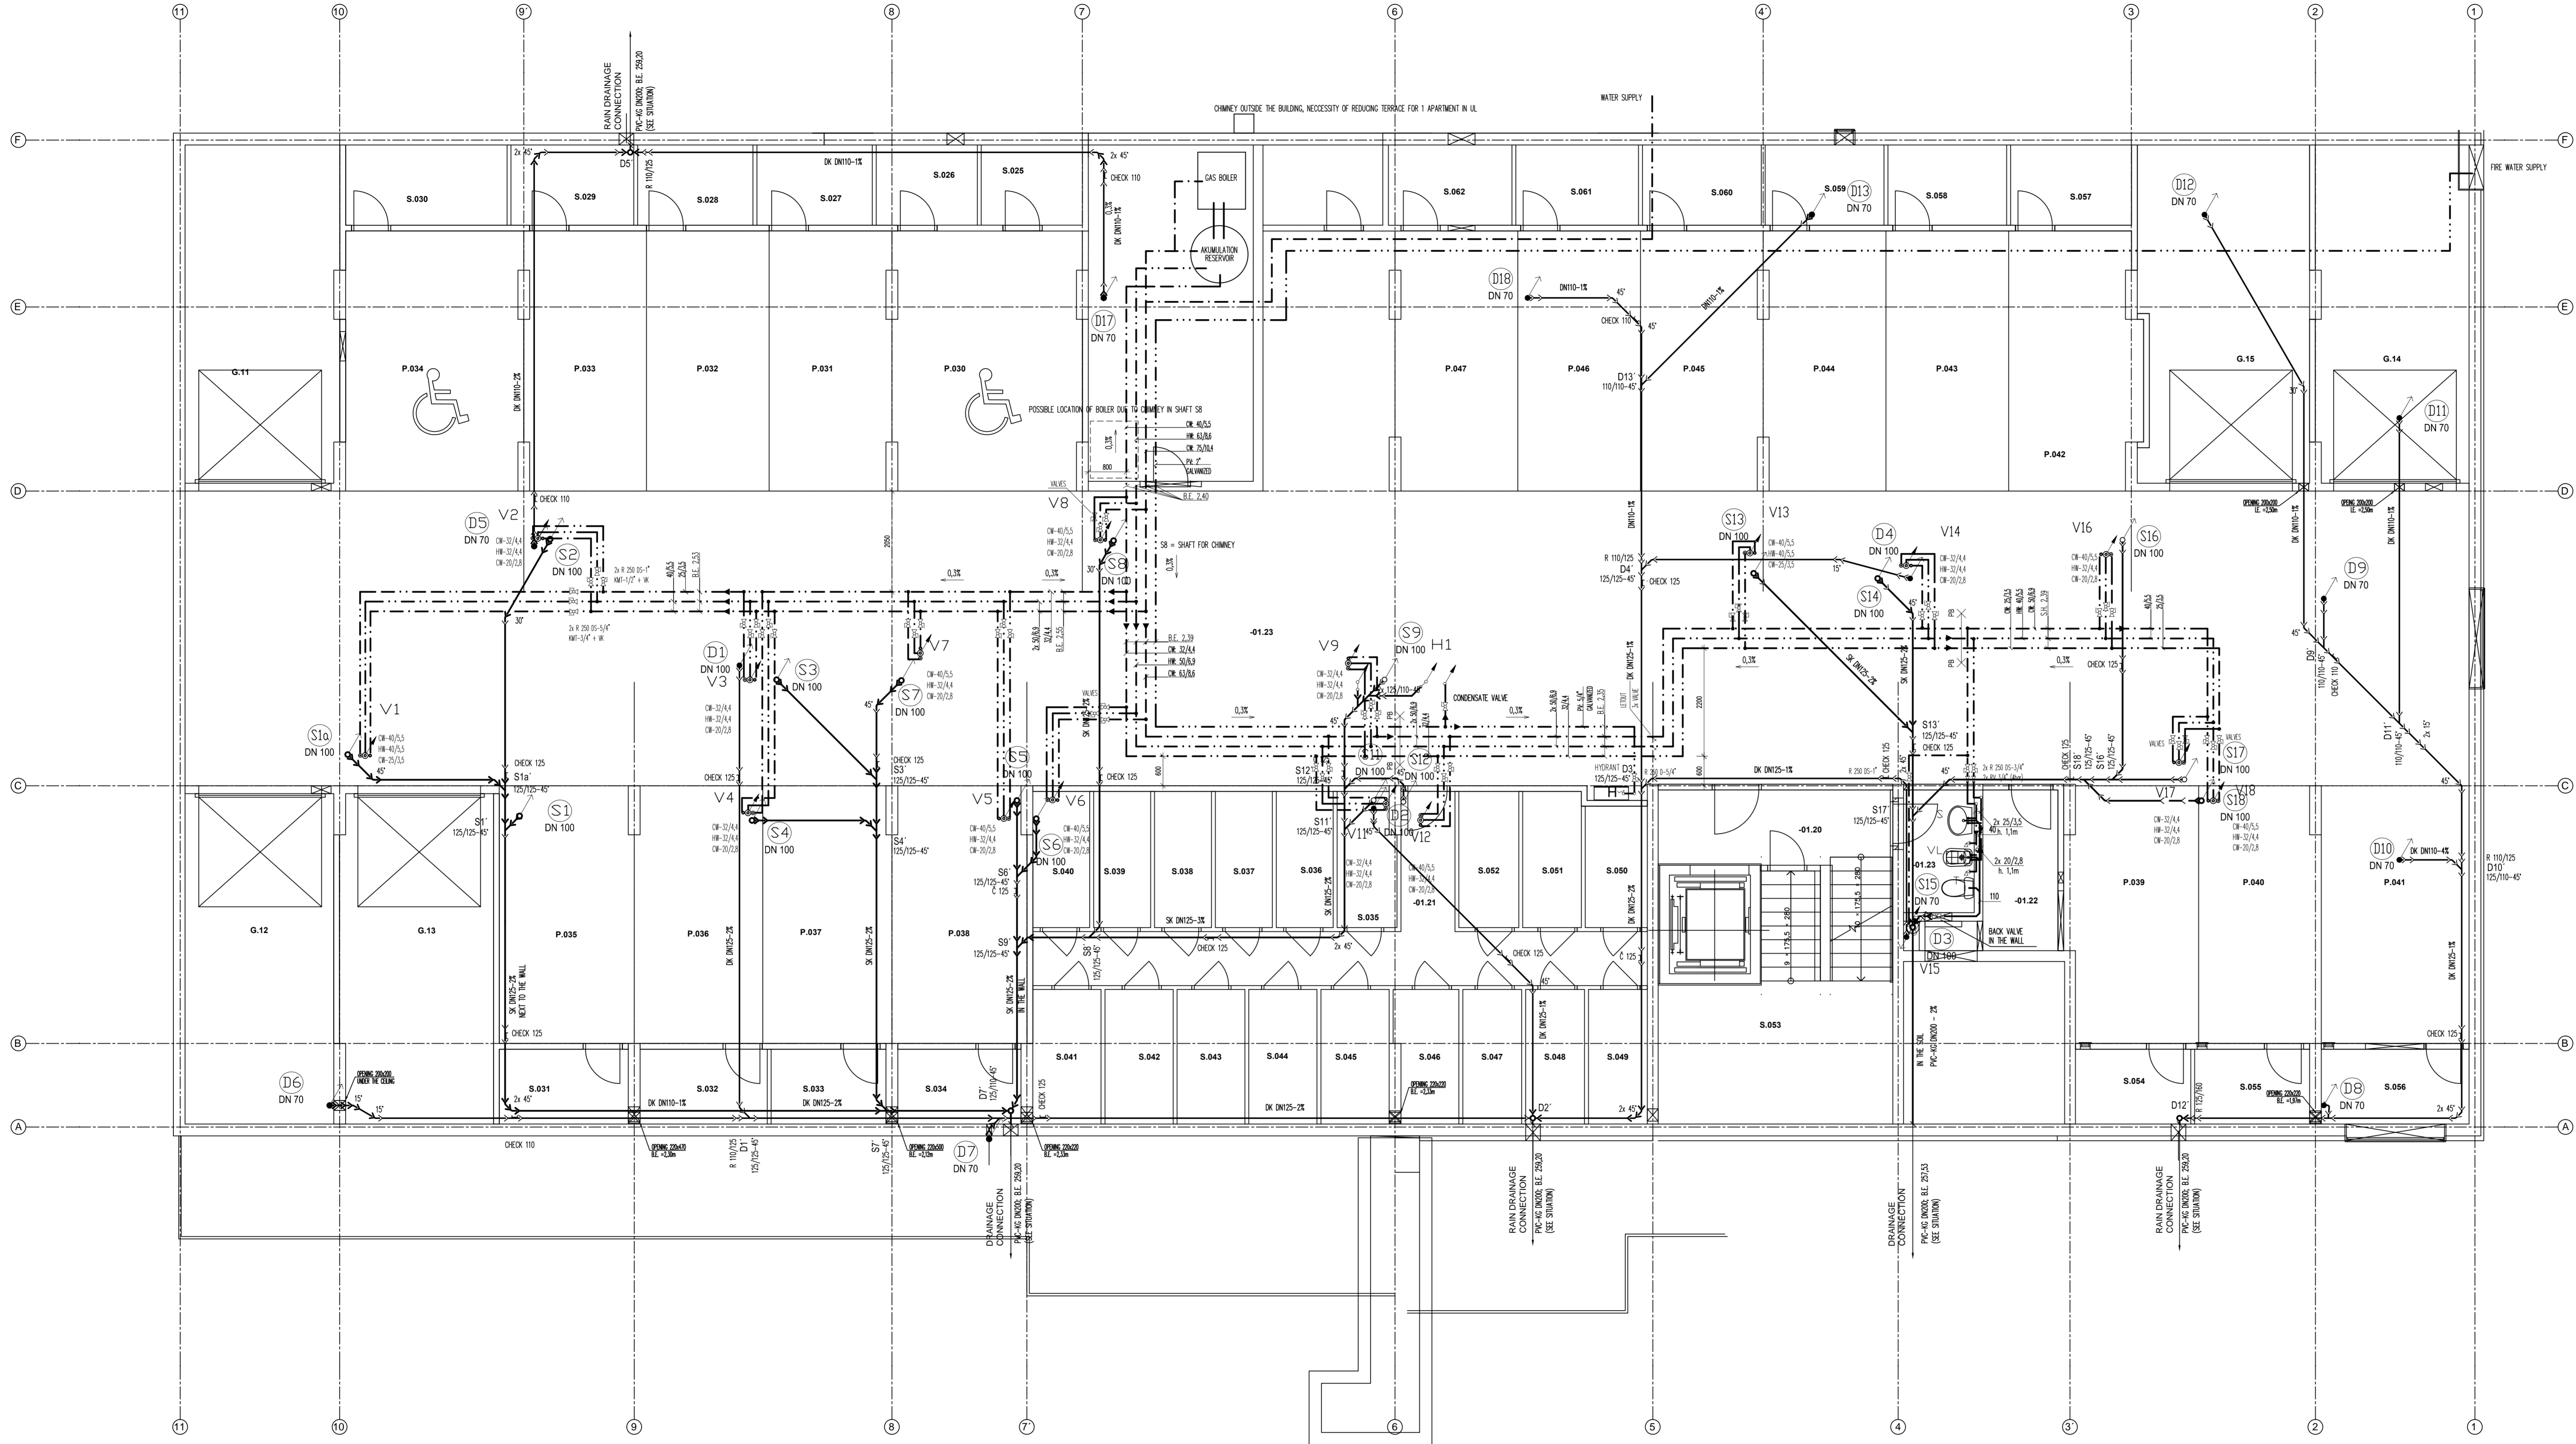

±0,000 = +262,450 BpV

OBJECT	RESIDENTIAL BUILDING		Czech Technical University
PURPOSE	BACHELOR THESIS - RESIDENTIAL BUILDING		
CONSULTED WITH	Ing. Malita Noori, Ph.D.	DATE	05 / 2018
CREATED BY	Malathe Alkhateeb	SCALE	1 : 50
PART	INSTALATIONS		№ A4
DRAWING	WATER SUPPLY+DRAINAGE_UL		1.