
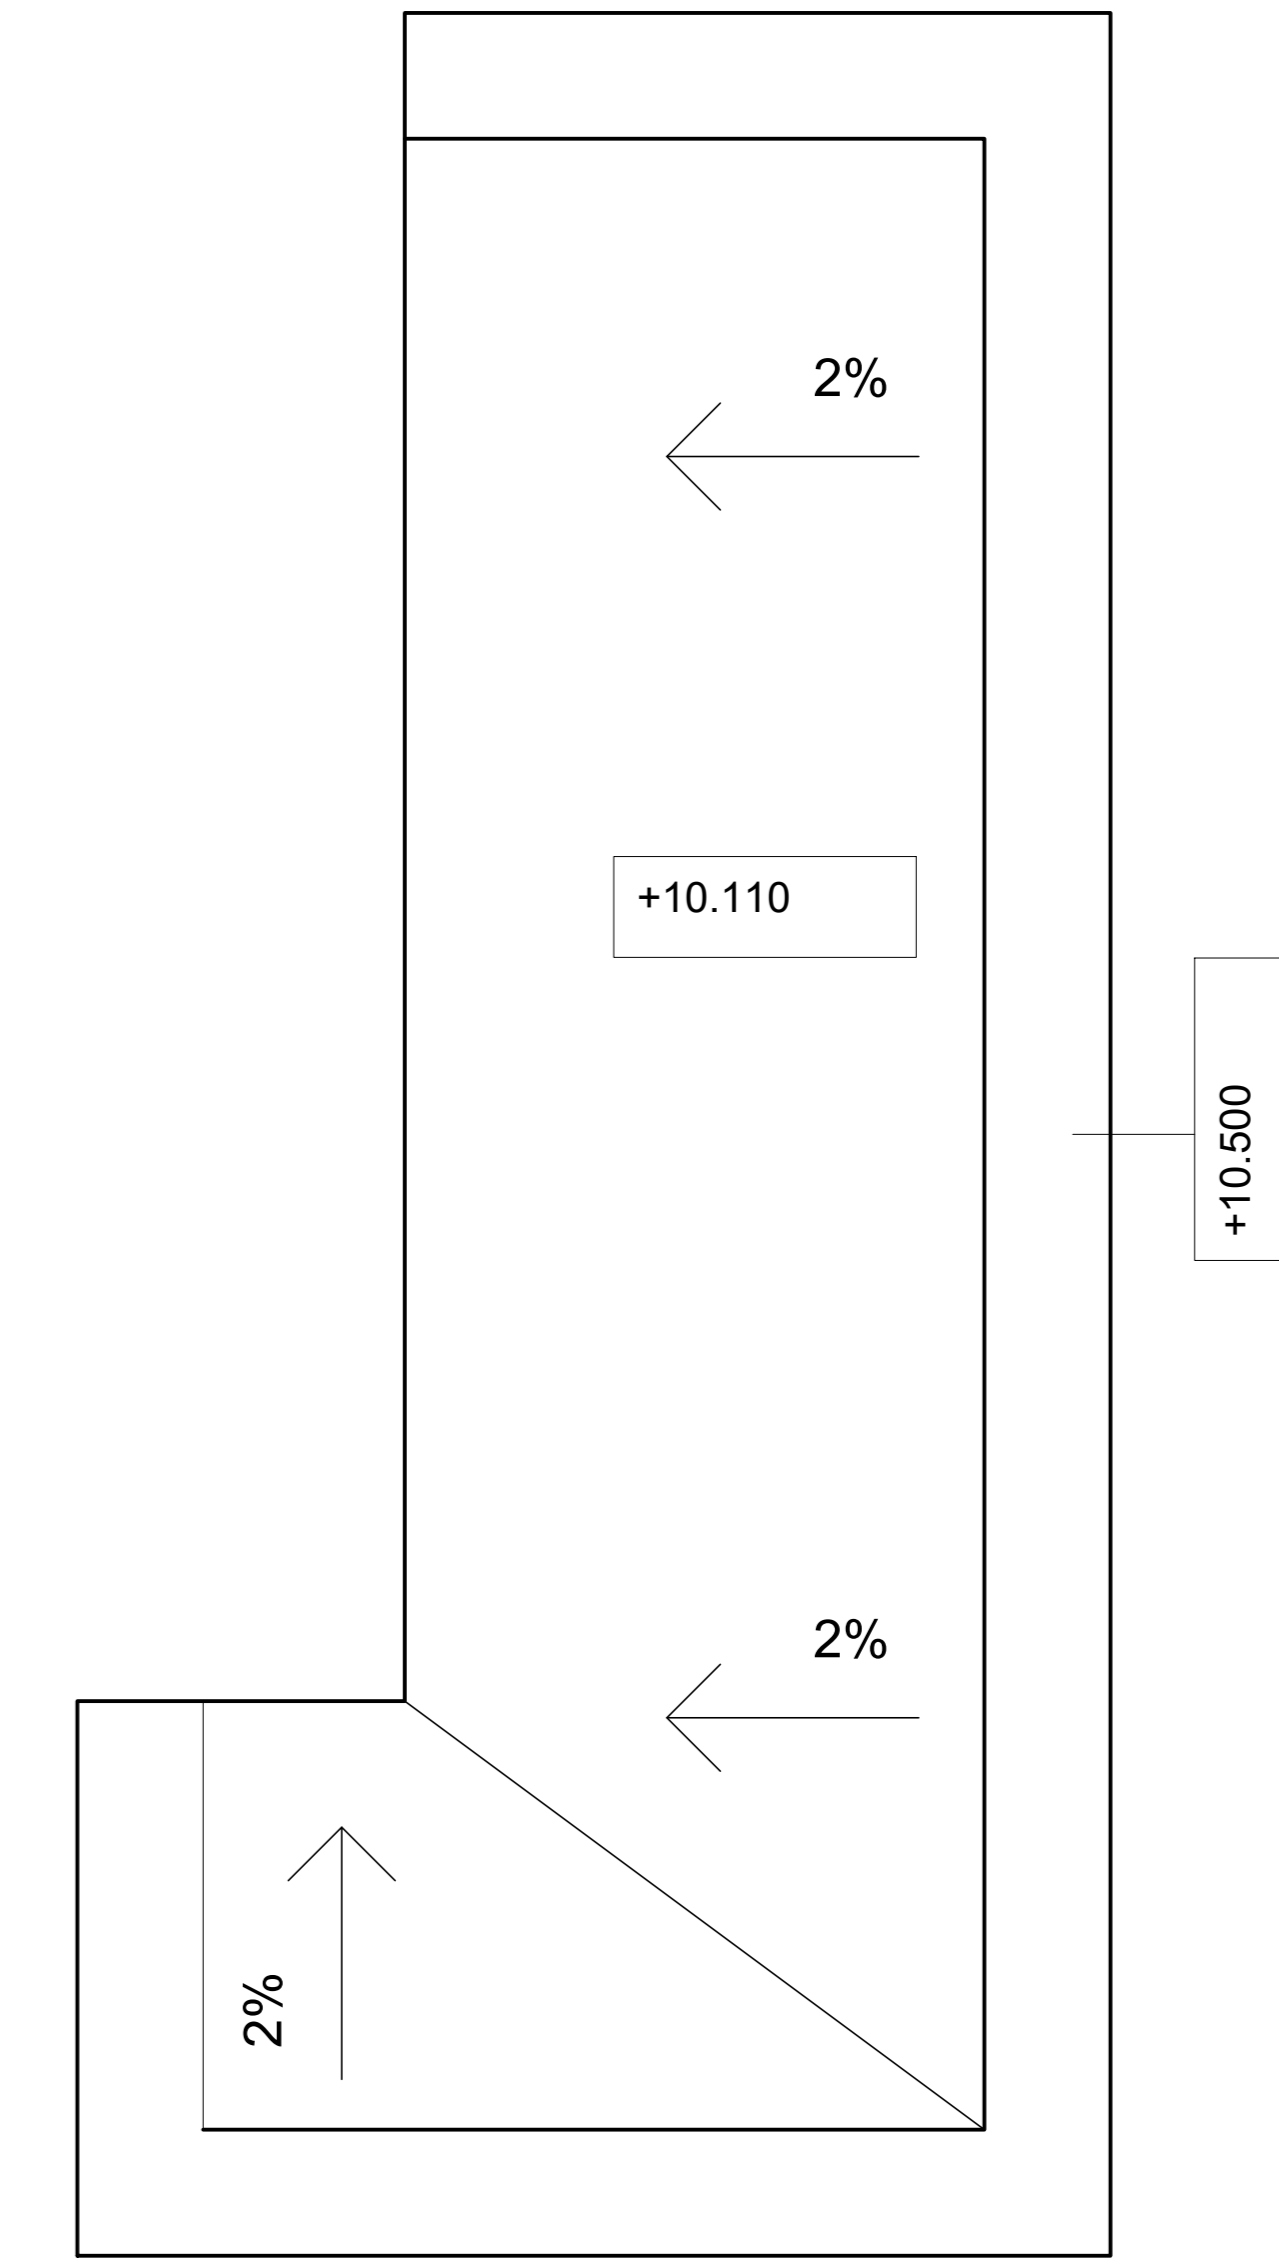



# Plan View Of The Roof

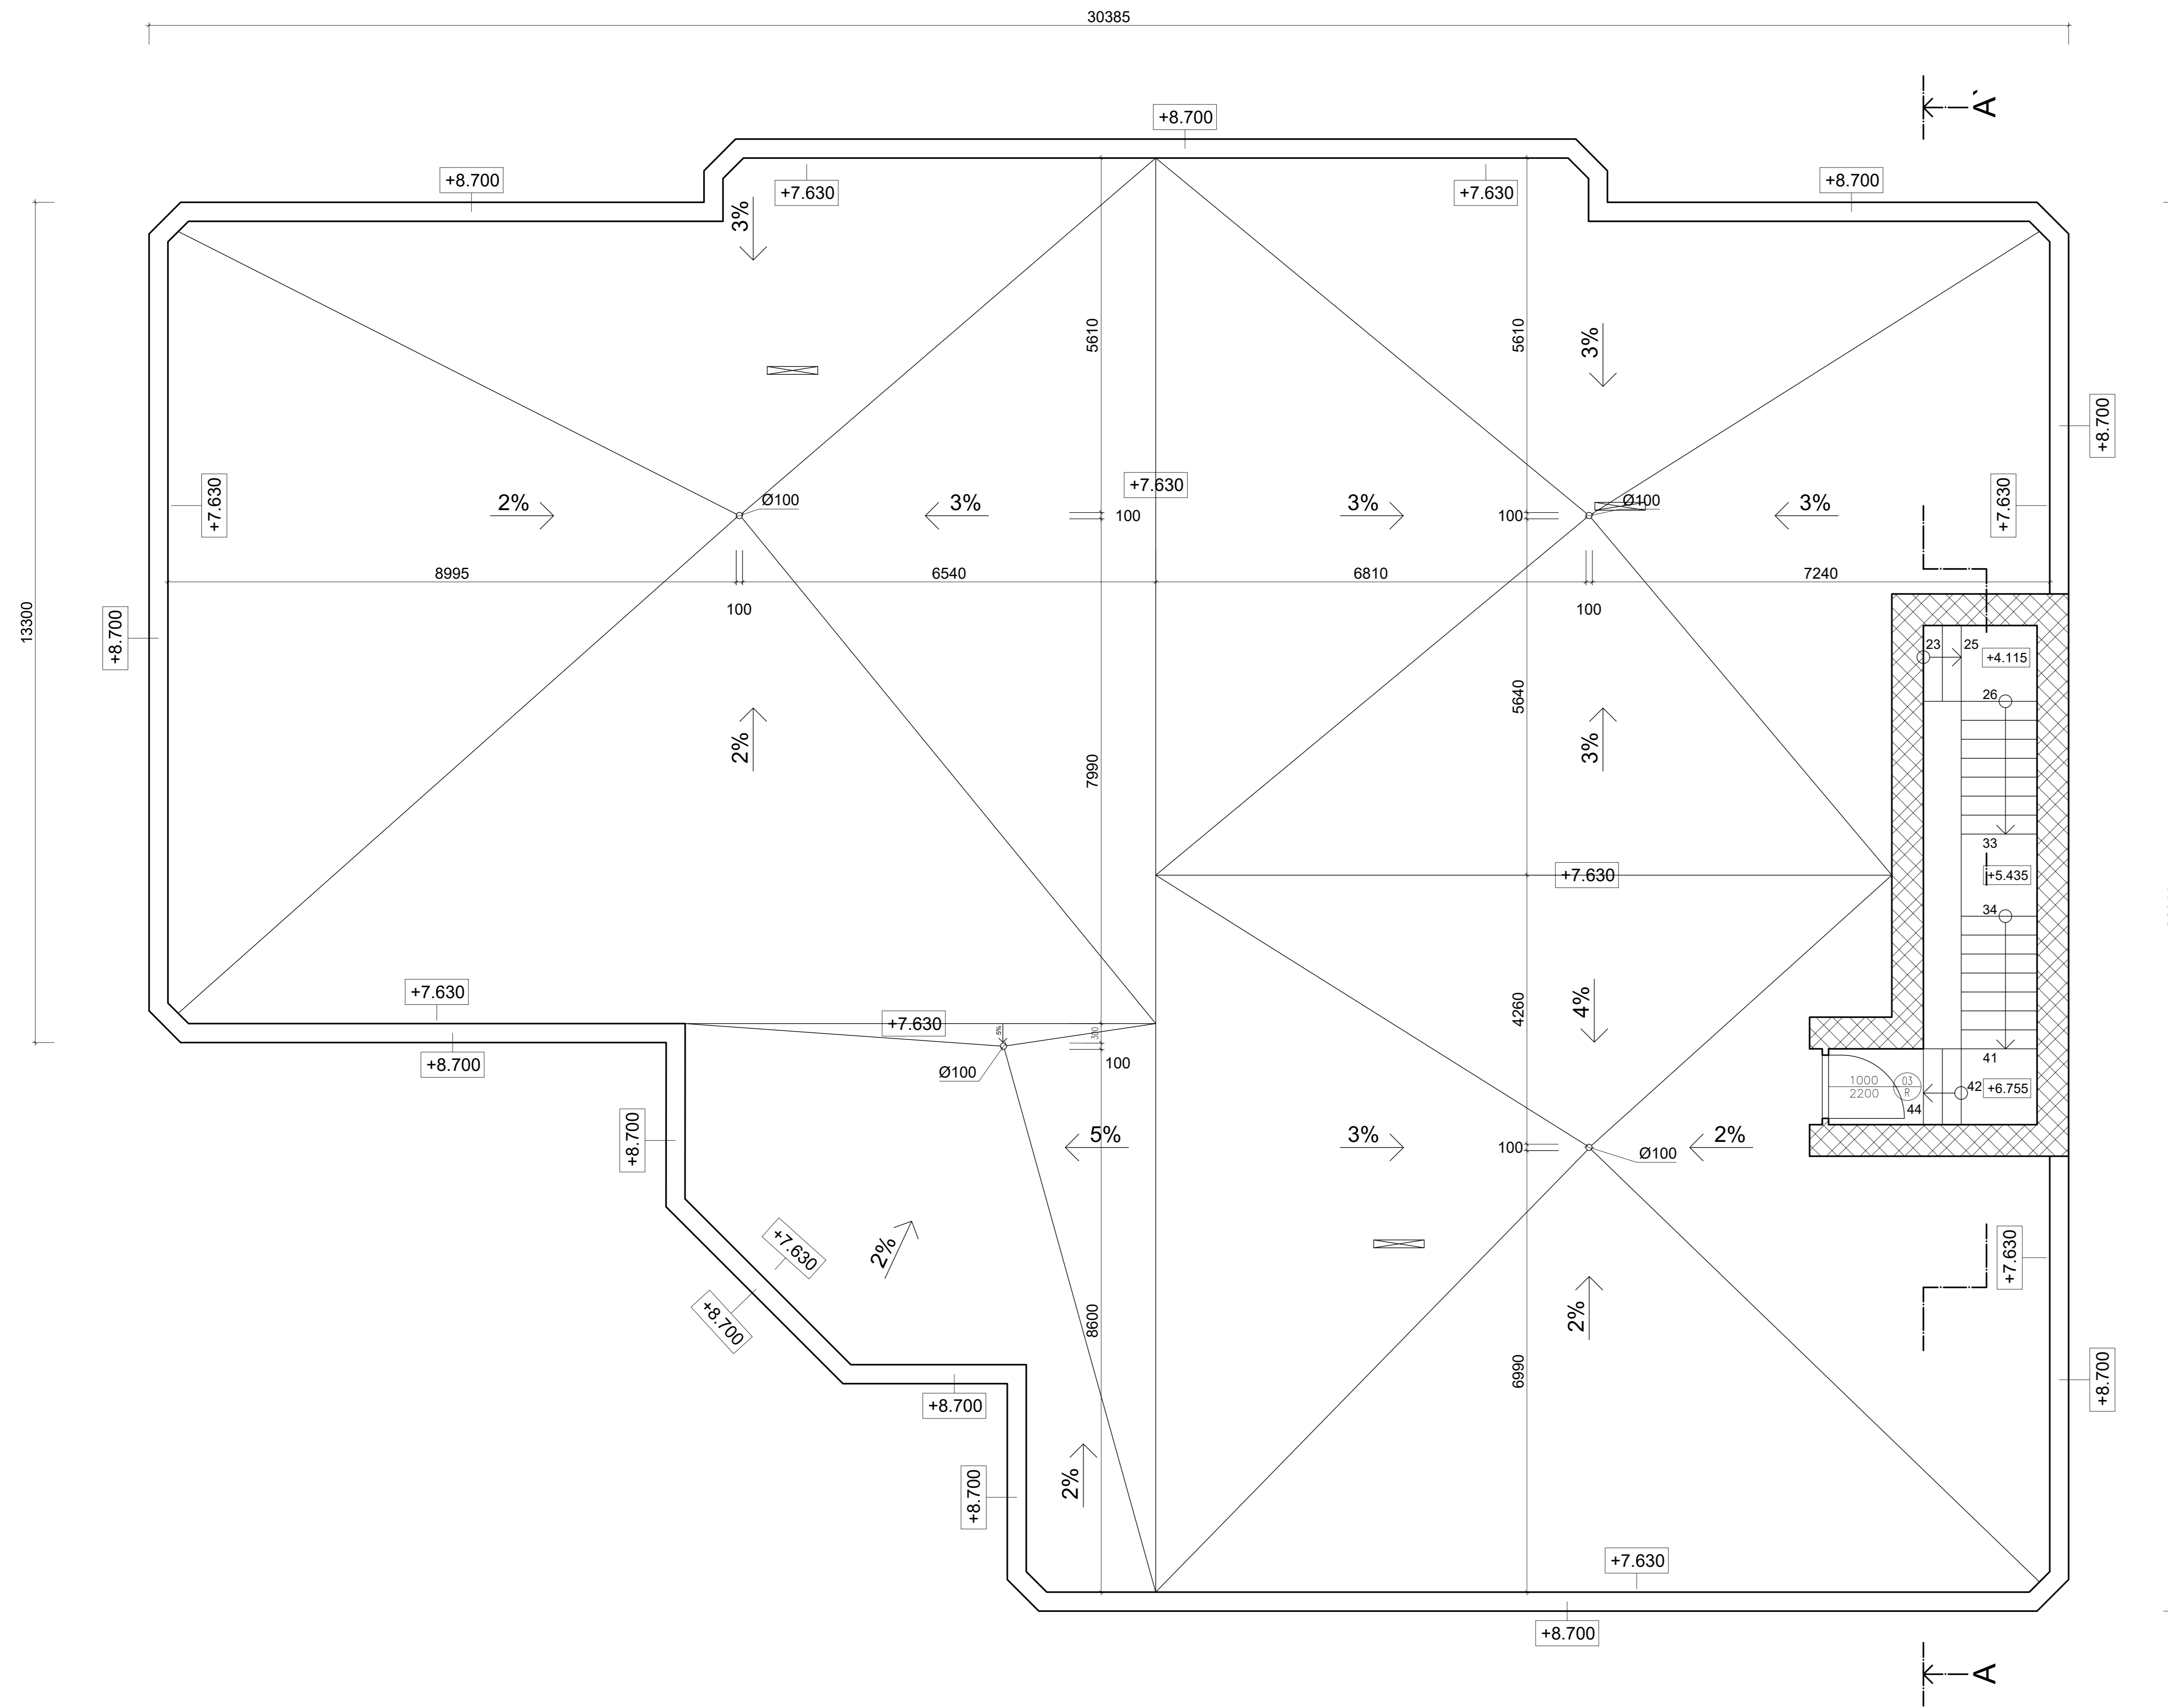

Area is: 538 m<sup>2</sup>

 Ytong Lambda YQ 500, P2.2

Student: <b>Ahmed Alshawi</b>	Supervisor: <b>Doc. Ing. Frantisek Kulhanek, CSc.</b>	 <b>Czech Technical University in Prague</b>	
Subject: <b>Diploma Project</b>	Academic Year: <b>2018/2019</b>		
Title: <b>Roof View</b>		Scale: <b>1:50</b>	No. of Drawing: <b>04</b>