





SYSTÉMY POTRUBÍ table with columns: Název systému, Průtok, Statický tlak. Lists various air conditioning systems and their parameters.

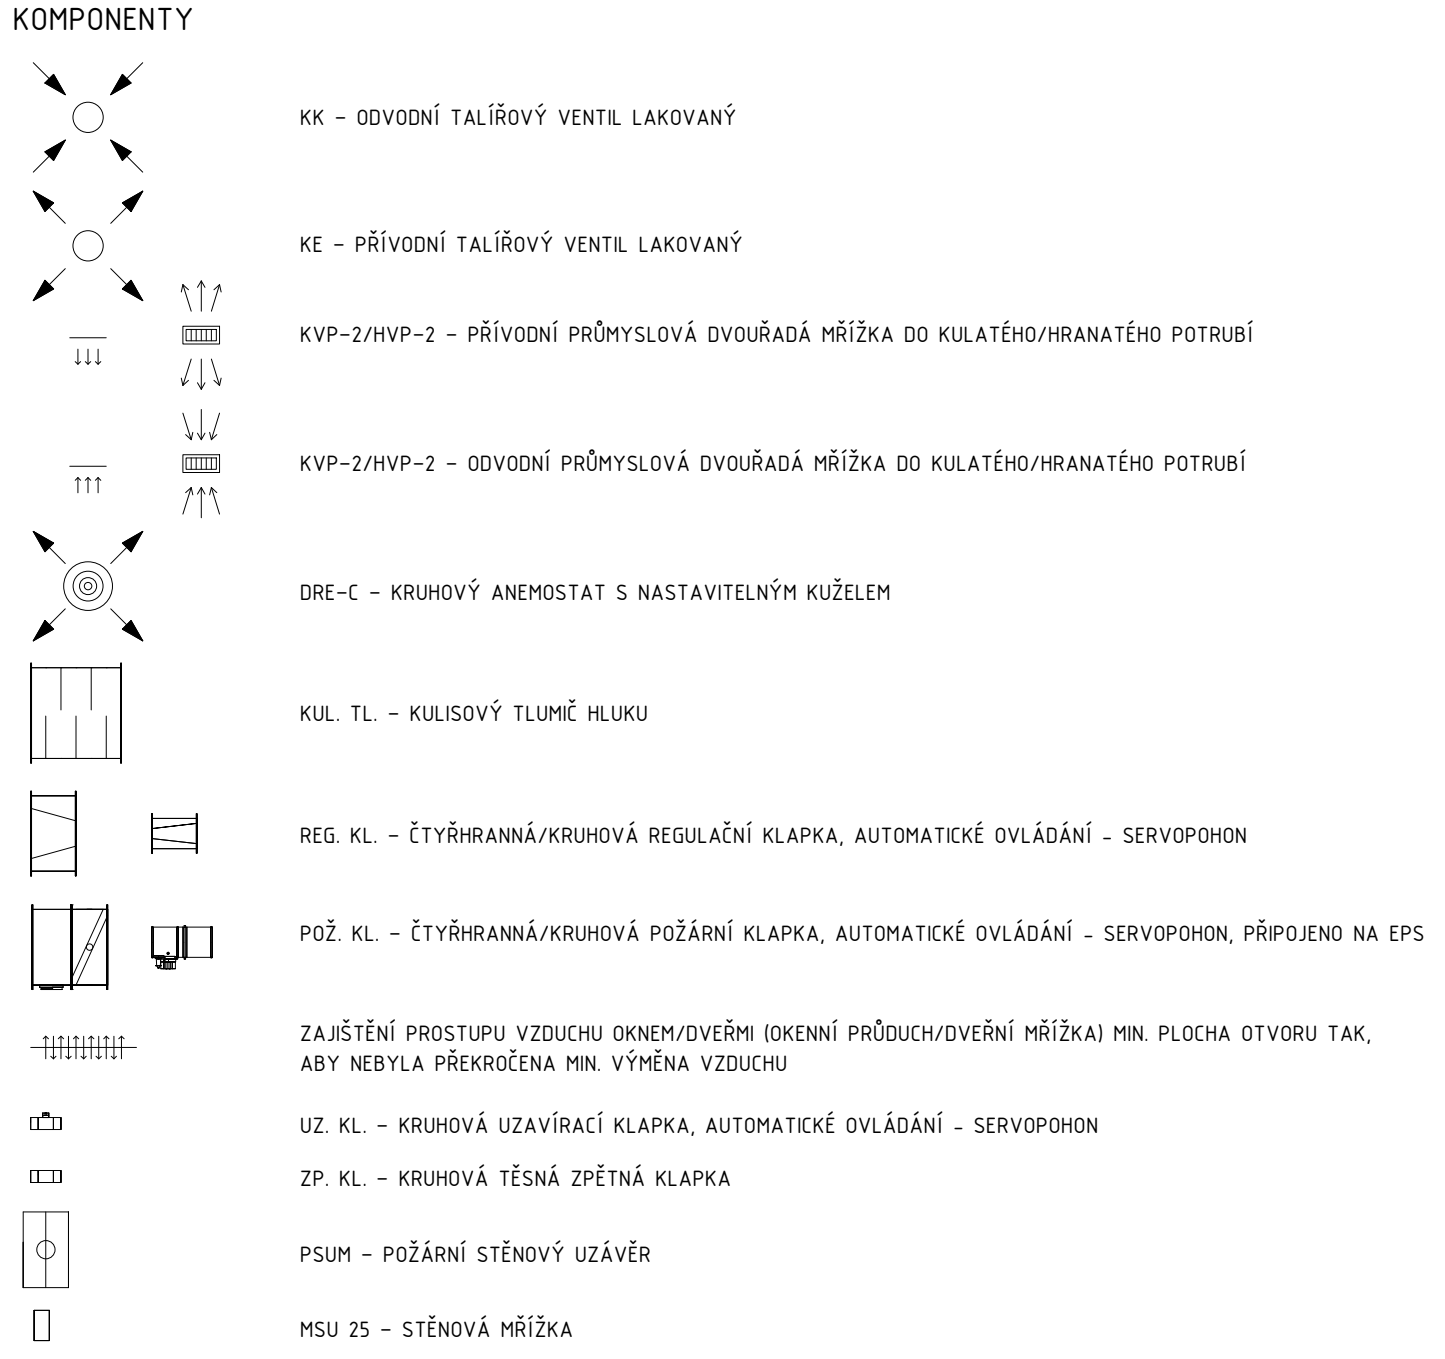

ÚPRAVA RELATIVNÍ VLHKOSTI table showing humidity adjustment parameters for different rooms.

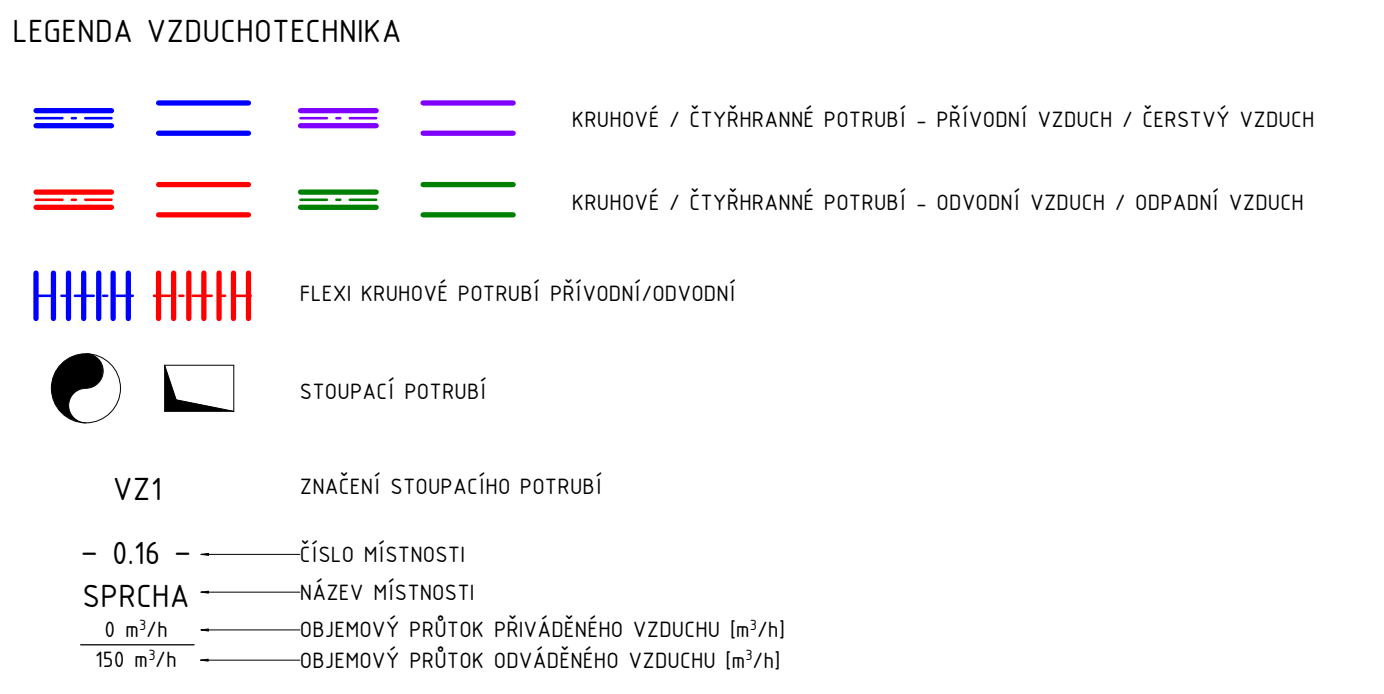

TABULKA MÍSTNOSTÍ VZT - 1. PP table listing room data including area, volume, and ventilation requirements.

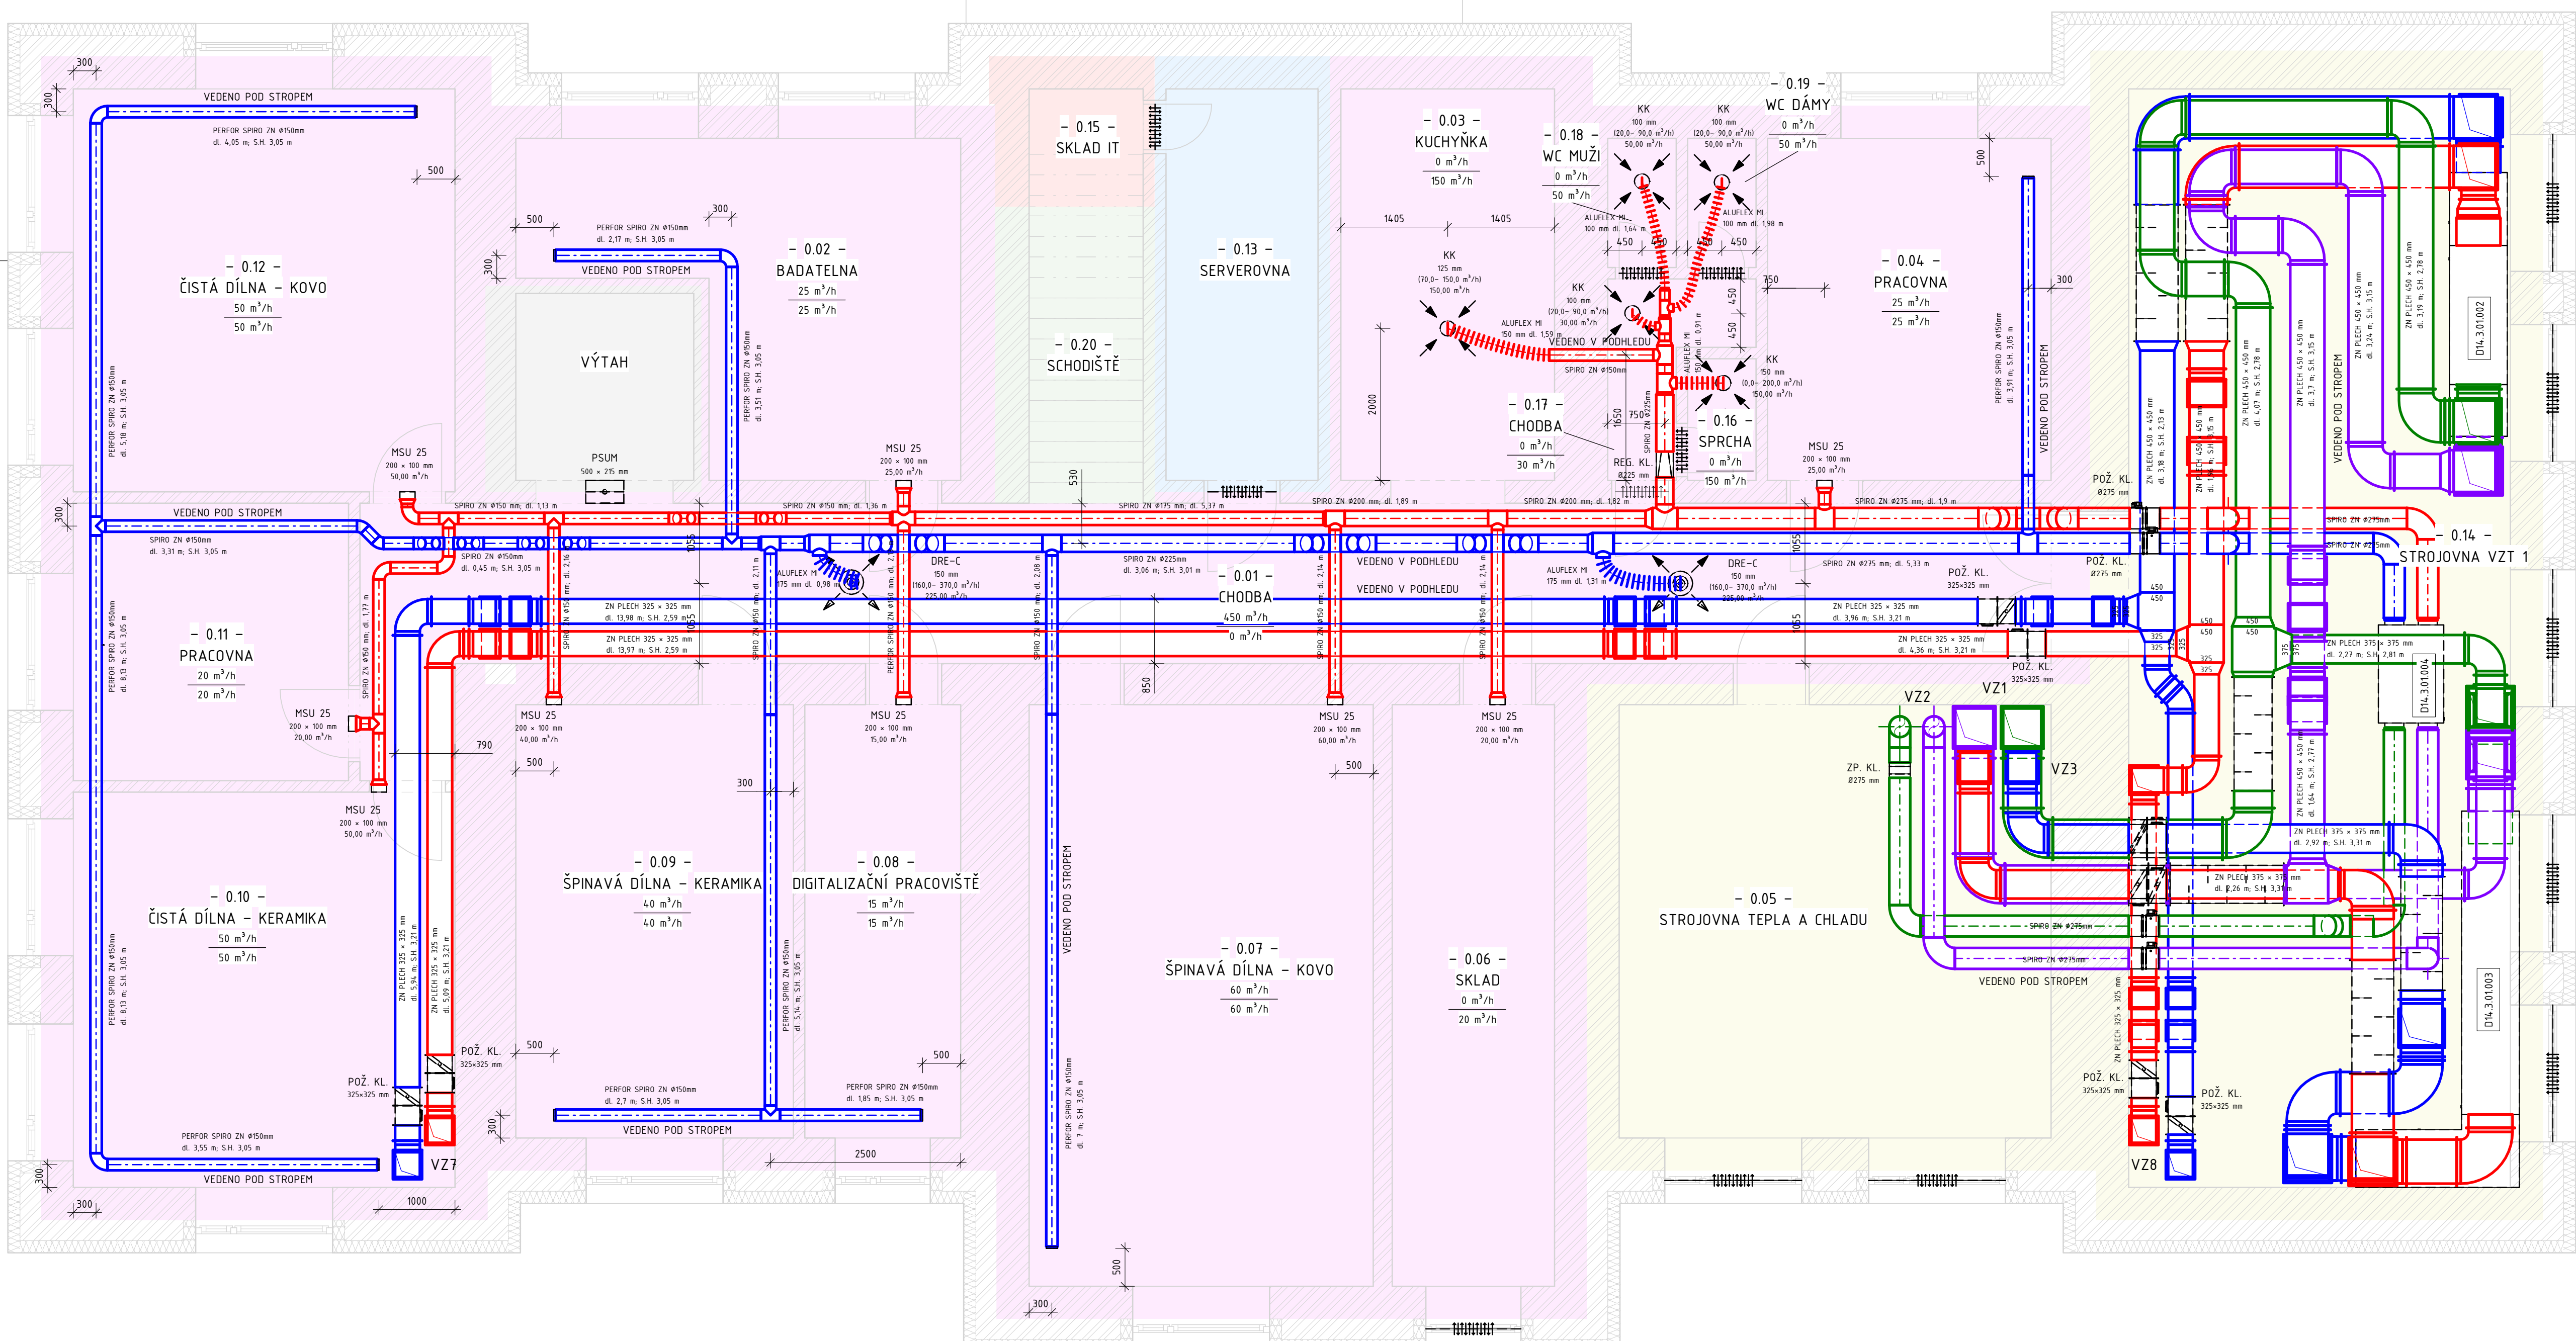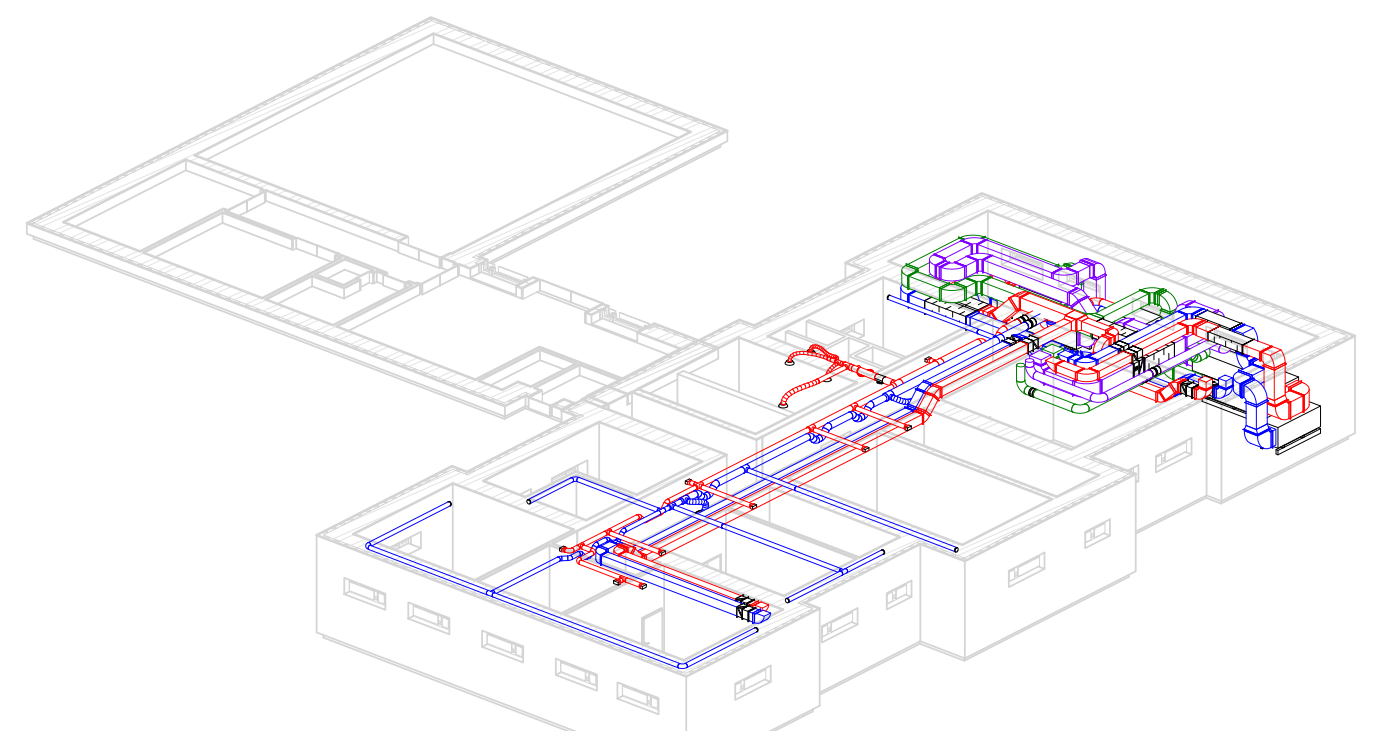

TABULKA ZAŘÍZENÍ table listing equipment specifications and codes.

POZNÁMKY notes providing technical details and instructions for the air conditioning system.

Administrative form containing student information, course details, and project title.